
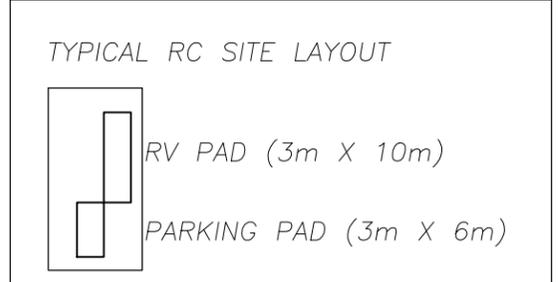


ARDEN ROAD

LOT 4
PLAN 7319


LOT 3
PLAN 7319

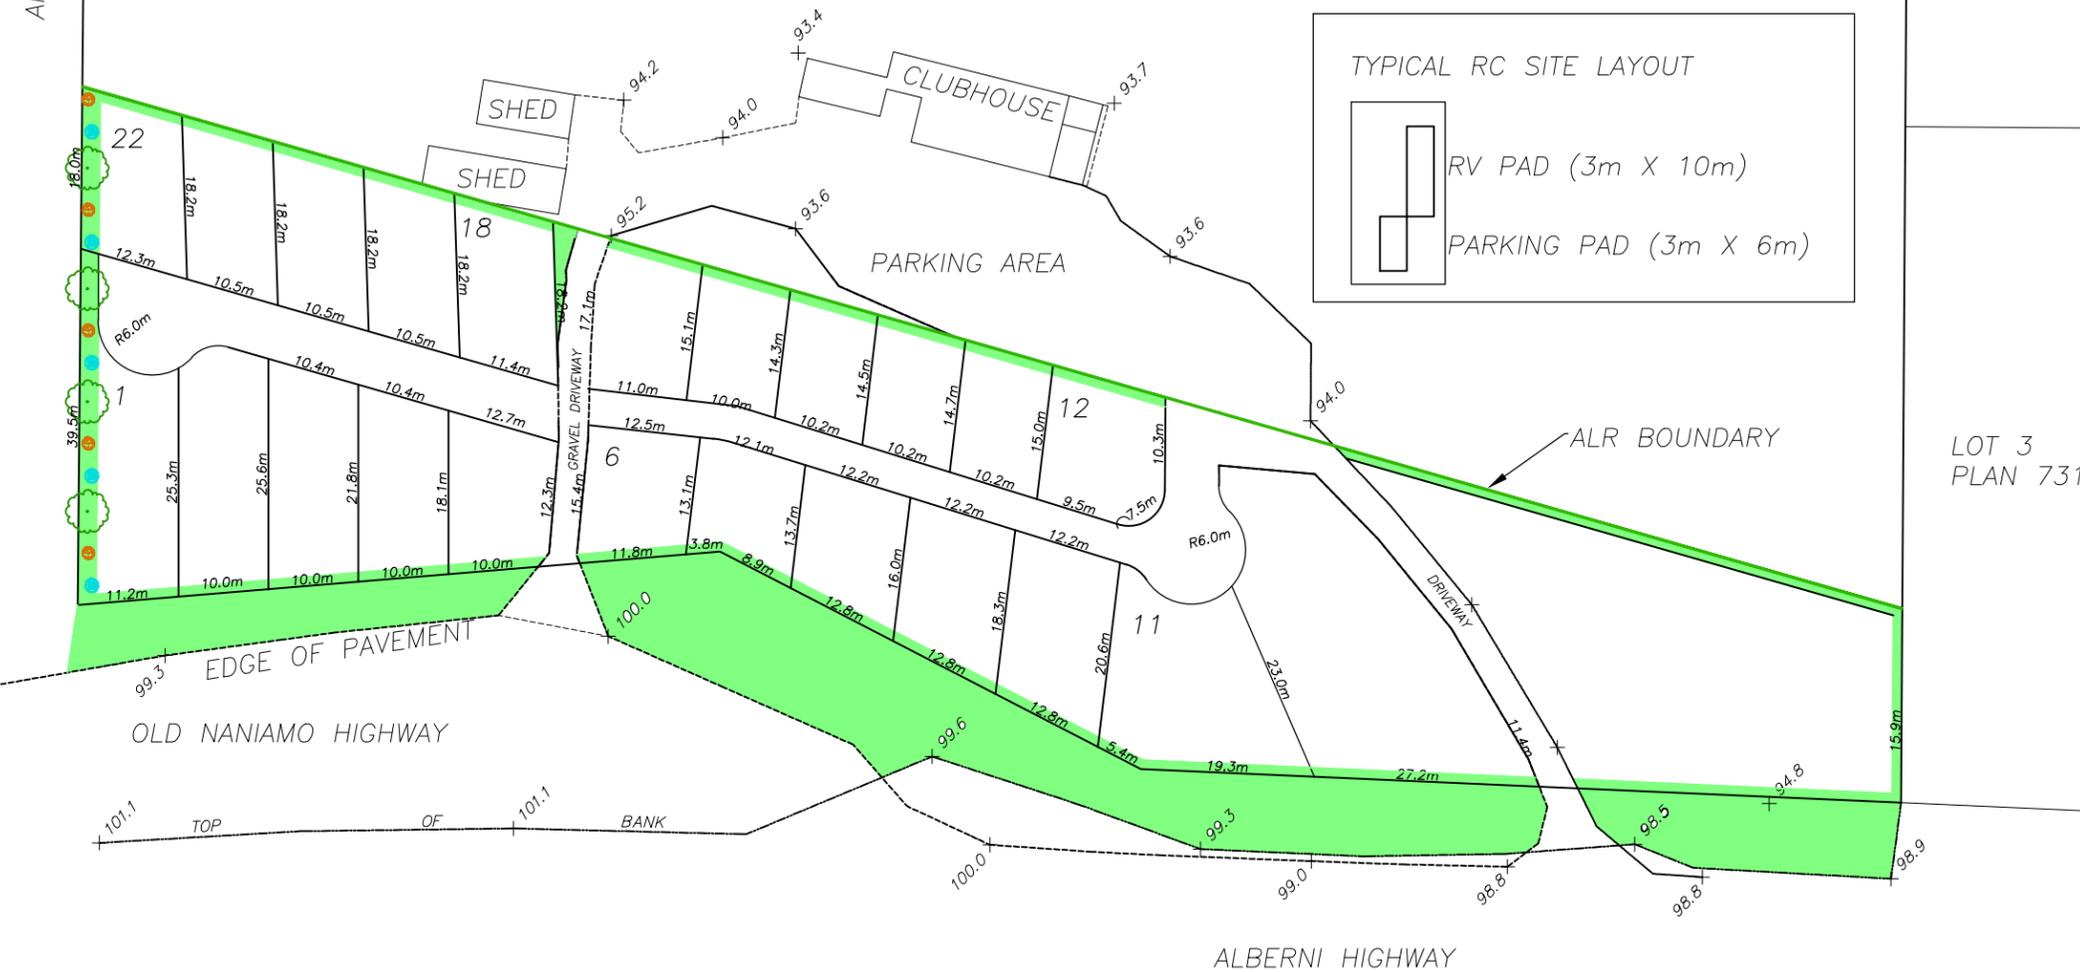

LEGEND:

- EXISTING PROPERTY LINE
- ALR BOUNDARY
- ALR BUFFER

ZONING: A1

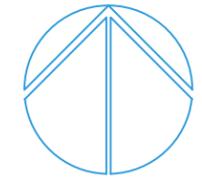

CTG DEVELOPMENTS LTD.
LAND USE CONSULTING & DEVELOPMENT

PROJECT LOCATION
3133 ALBERNI HIGHWAY
SITE PLAN

PROJECT NUMBER
21-318

DRAWN BY:
BRITTANY FEAVER

DATE:
JANUARY 17 2022

SCALE:
NTS

SHEET:
2