



S:\2689 R3AC Long Beach Airport Maintenance Building\004 Building Expansion\Dwg\S2689-004.dwg 21 September 2022 4:16 PM

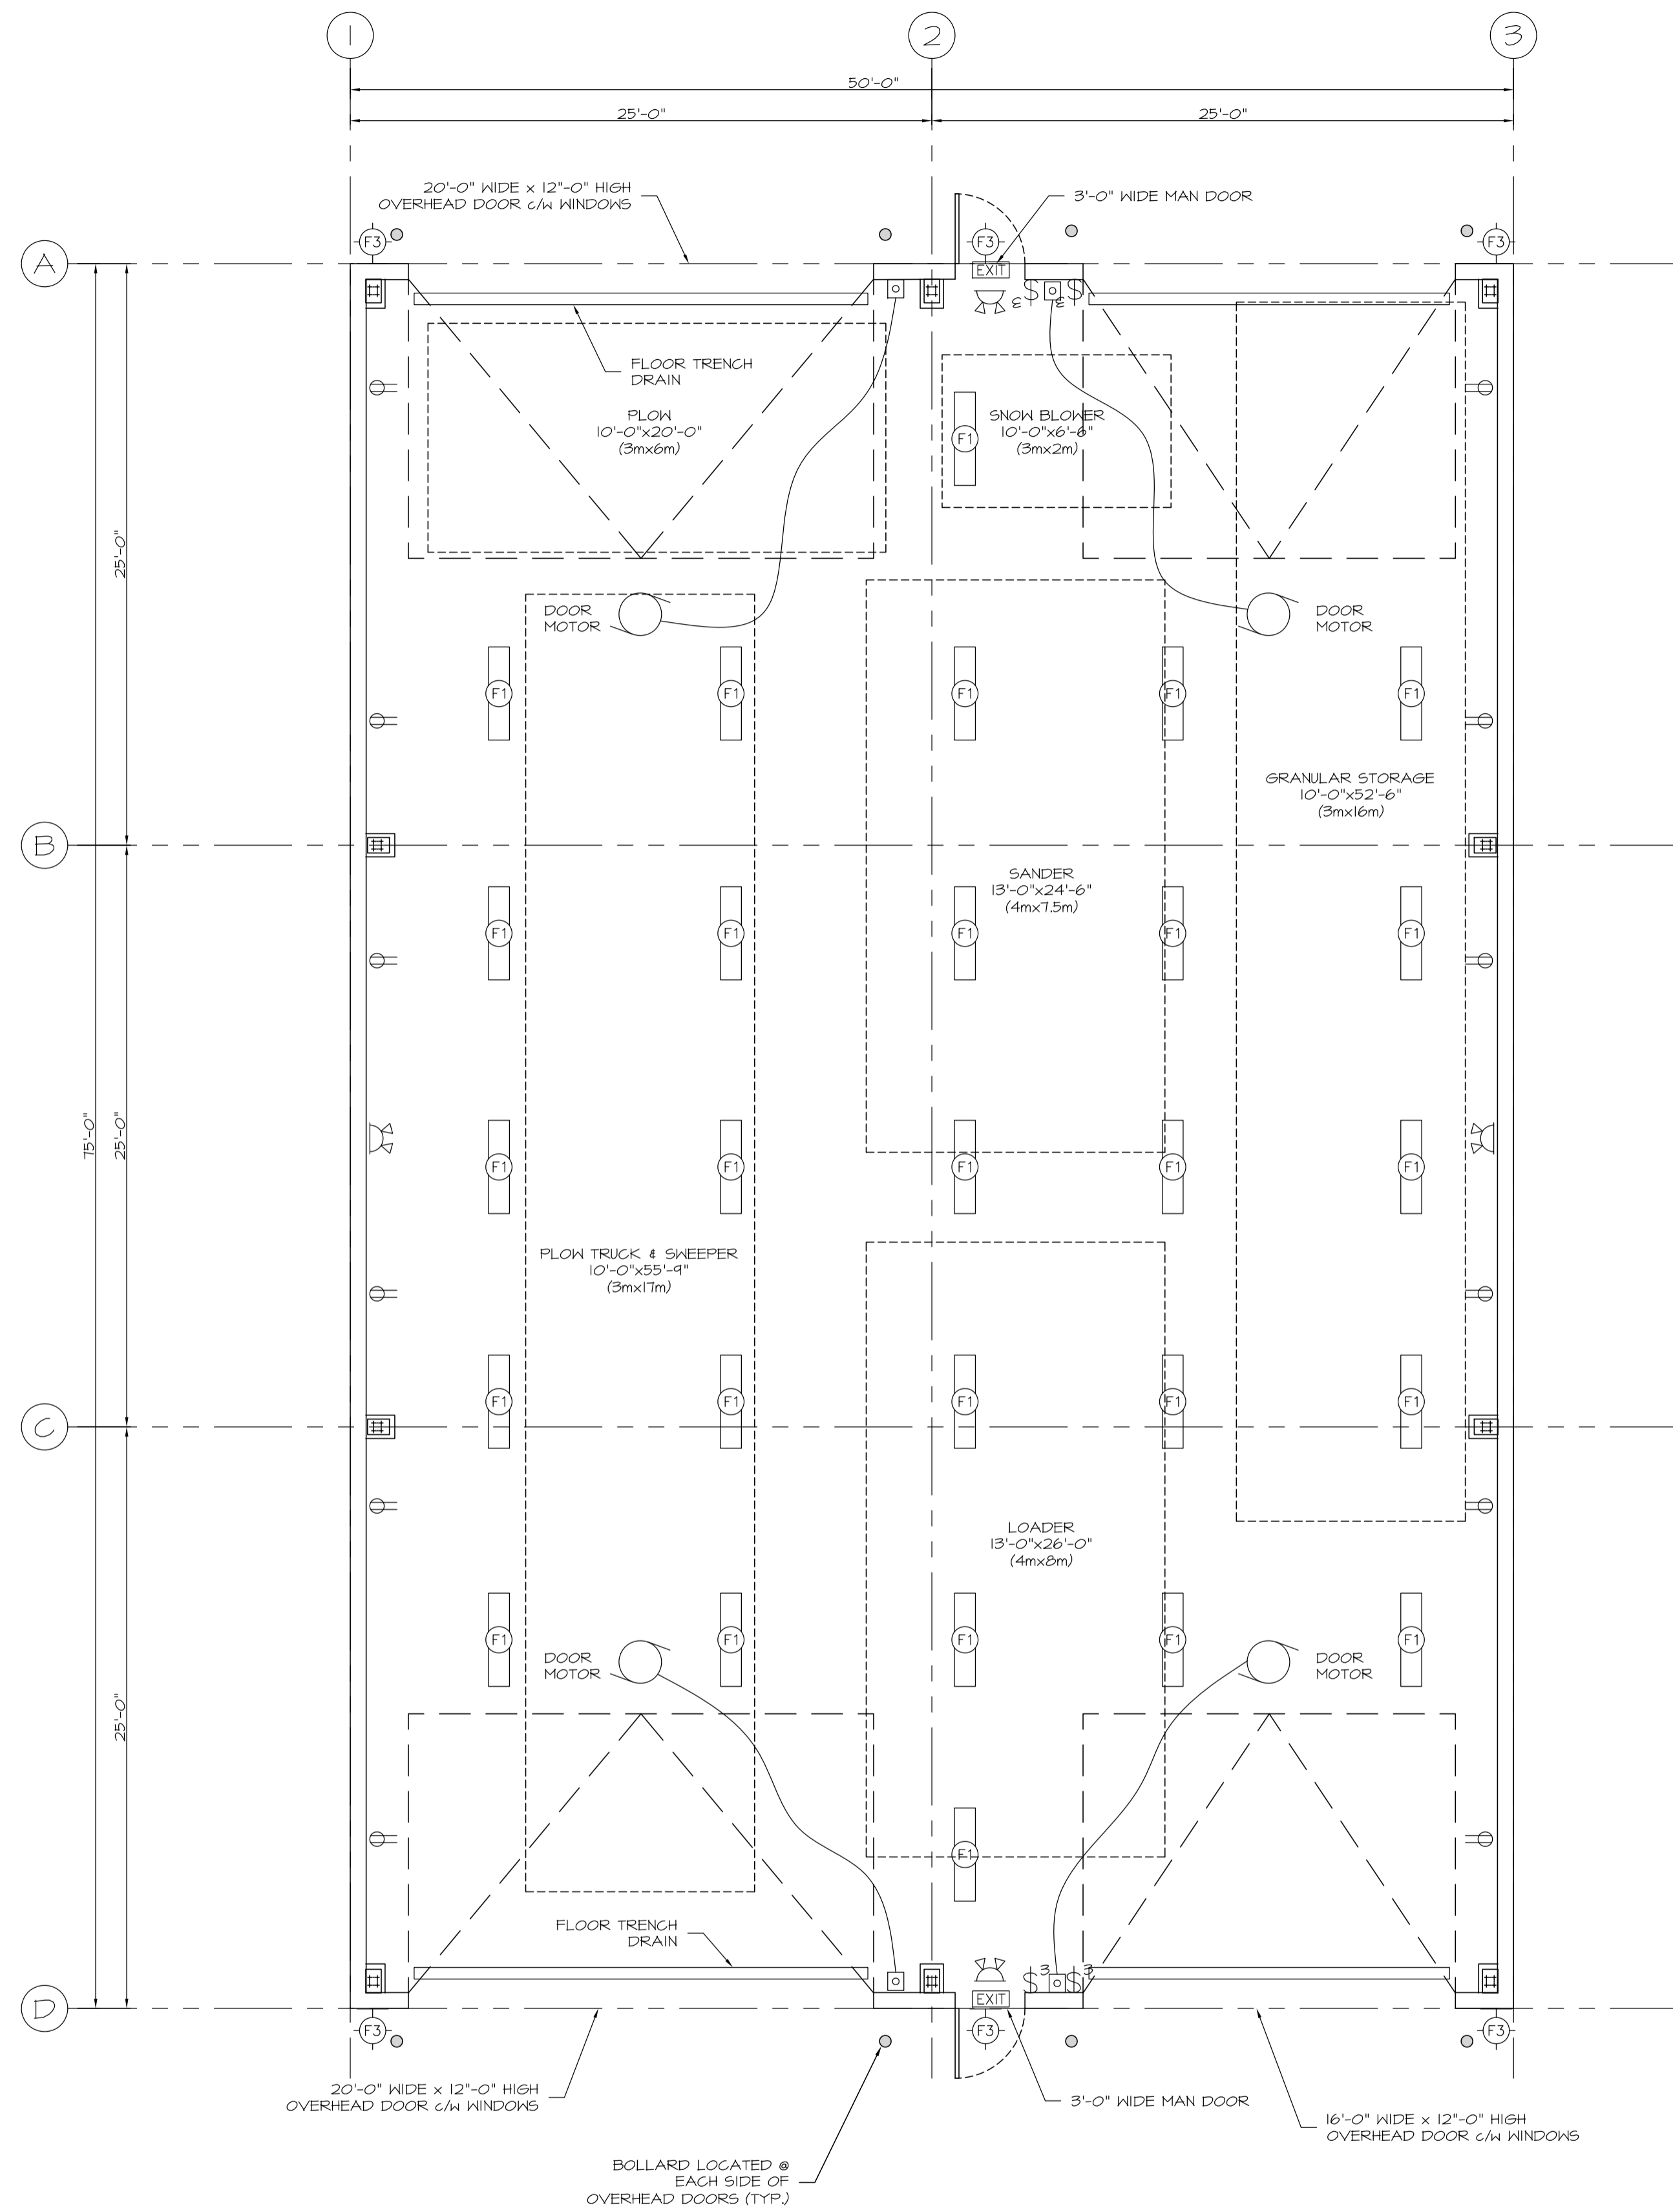

PROPOSED FLOOR PLAN
SCALE: 3/16" = 1'-0"

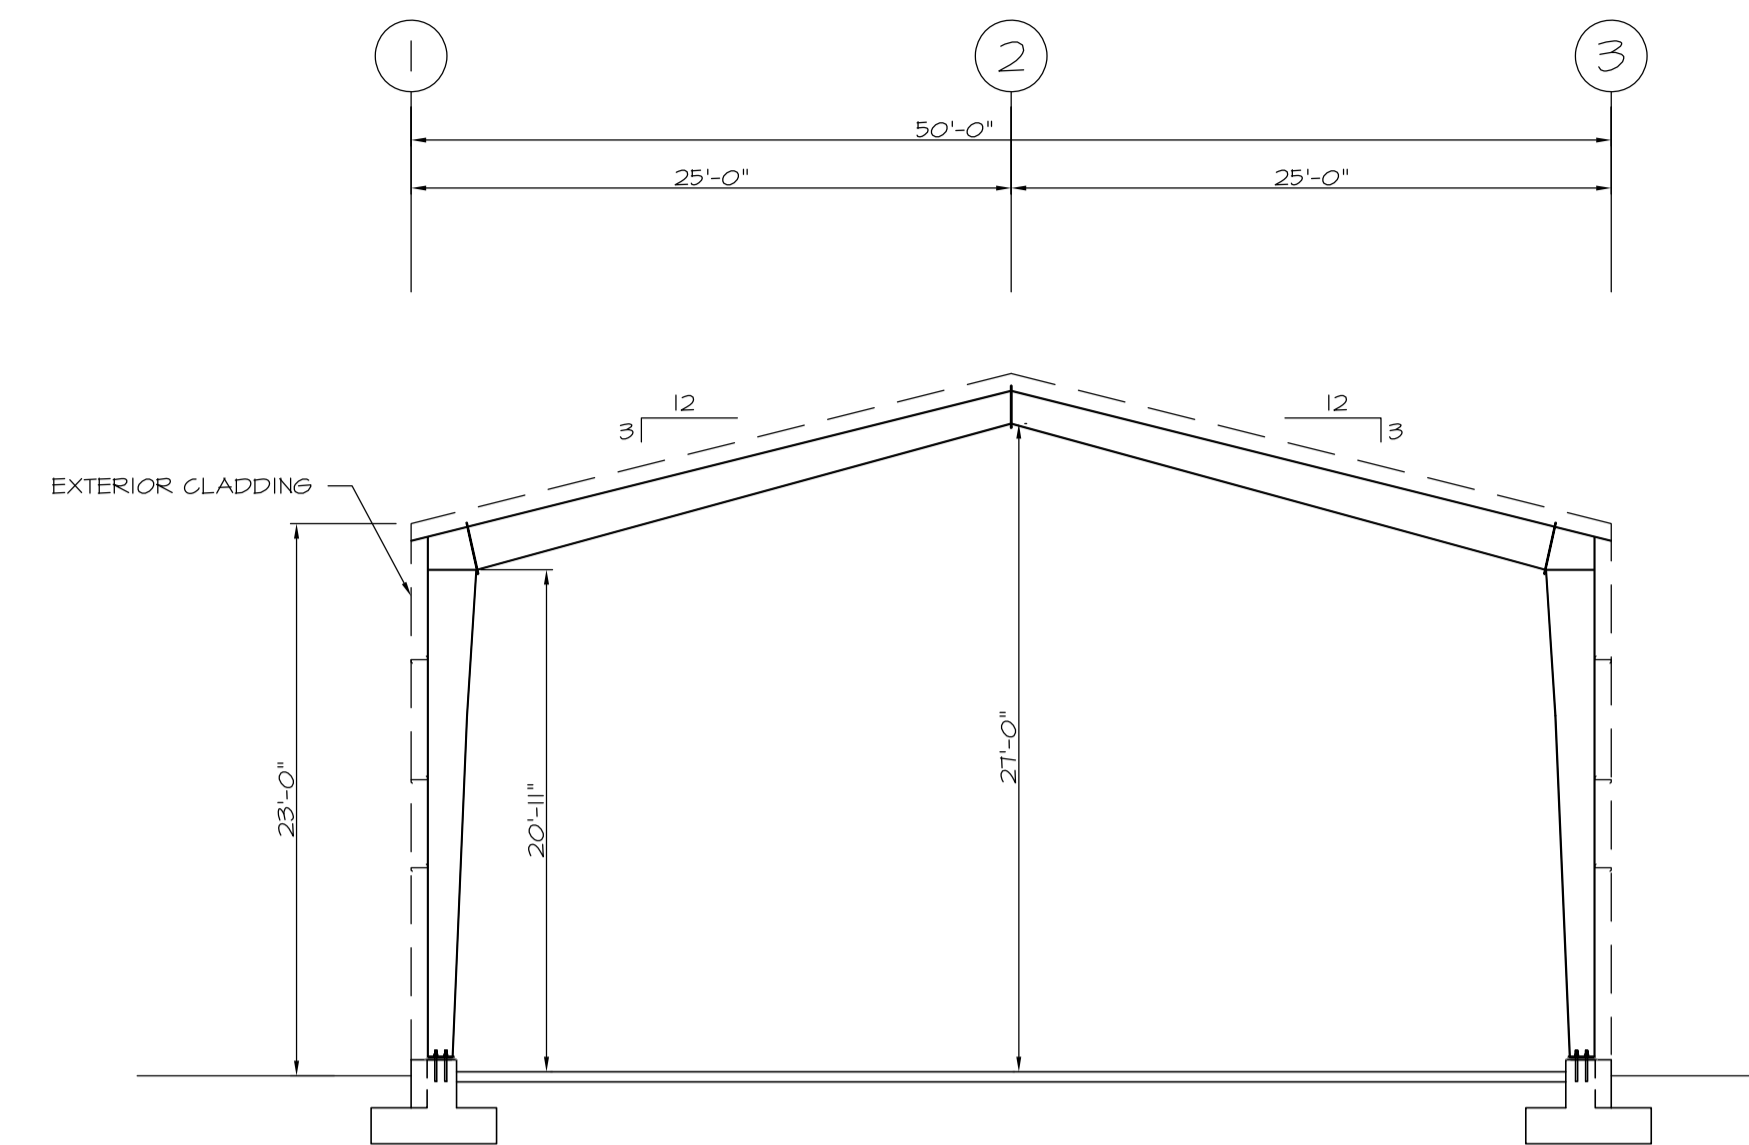

TYPICAL SECTION
SCALE: 1/8" = 1'-0"

SYMBOL LEGEND

SYMBOL	MOUNTING	DESCRIPTION
	CEILING/WALL	1' x 4' FLUORESCENT, SURFACE
	WALL	INCANDESCENT/HID/FLUORESCENT, SURFACE
	300mm (12") A.F.F.	DUPLEX RECEPTACLE, 1 GANG
	1300mm (52") A.F.F.	3-WAY, 1 GANG SWITCH
	-	MOTOR CONNECTION
	1300mm (52") A.F.F.	PUSH BUTTON
	2400mm (96") A.F.F.	REMOTE EMERGENCY LIGHT, DOUBLE HEADS, WALL MOUNTED c/w INTEGRAL BATTERY

LUMINAIRE SCHEDULE


TYPE	MANUFACTURER	CATALOG No.	MOUNTING	DESCRIPTION	LAMP		REMARKS
					TYPE	QTY	
F1	GVA LIGHTING	FAD232PC/120	SURFACE, CEILING	4' GASKETED	32W T8	2	
F2	RUUD	EB232-WL-B5	SURFACE, WALL	EXTERIOR WALL PACK	42W PL	1	

BUILDING NOTES:

- PASSIVE ELECTRICAL HEATER TO BE PROVIDED TO PROVIDE MINIMUM LOW HEAT STORAGE.
- INTERIOR OVERHEAD LIGHTING AND EXTERIOR LIGHTS OVER VEHICLE AND MAN DOORS.
- ELECTRICAL RECEPTACLES TO BE PROVIDED BOTH INSIDE AND OUTSIDE OF BUILDING.
- HOSEBIB TO BE PROVIDED ON EXTERIOR OF BUILDING.

THIS PLAN AND DESIGN ARE, AND AT ALL TIMES REMAIN THE EXCLUSIVE PROPERTY OF MCGILL & ASSOCIATES ENGINEERING LTD. AND CANNOT BE USED OR REPRODUCED WITHOUT WRITTEN CONSENT. THIS PLAN IS PREPARED FOR THE SOLE USE OF OUR CLIENT AND NO REPRESENTATION OF ANY KIND IS MADE TO OTHER PARTIES WITH WHICH MCGILL & ASSOCIATES ENGINEERING LTD. HAS NOT ENTERED INTO A CONTRACT. WRITTEN DIMENSIONS SHALL HAVE PRECEDENCE OVER SCALED DIMENSIONS. CONTRACTORS SHALL VERIFY AND BE RESPONSIBLE FOR ALL DIMENSIONS AND CONDITIONS ON THE JOB AND THIS OFFICE SHALL BE INFORMED OF ANY VARIATIONS FROM THE DIMENSIONS AND CONDITIONS SHOWN ON THE DRAWINGS.

DESIGN:	BAW
DRAWN:	CJM
CHECKED:	BAW
APPROVED:	
DATE:	SEPT. 2022
SCALE:	AS NOTED
FIELD BOOK No.	
DWG File Name	S4301.DWG
SEAL	

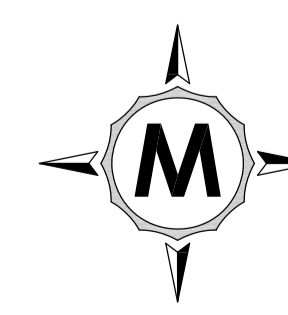


McGILL & ASSOCIATES ENGINEERING LTD.
PERMIT TO PRACTICE No. 1002564
4610 ELIZABETH STREET
PORT ALBERNI, B.C., V9Y 6L7
telephone: (250) 724-3400 fax: (250) 724-4400
email: office@mcgilleng.com


ALBERNI CLAYOQUOT REGIONAL DISTRICT
YAZ-TOFINO, MAINTENANCE BUILDING
FLOOR PLAN

SHEET No.	A01
1 OF 2	REV. A
DRAWING No.	2689-004-A01


S:\2689 RDAC Long Beach Airport Maintenance Building\004 Building Expansion\004.dwg 21 September 2022 4:16 PM

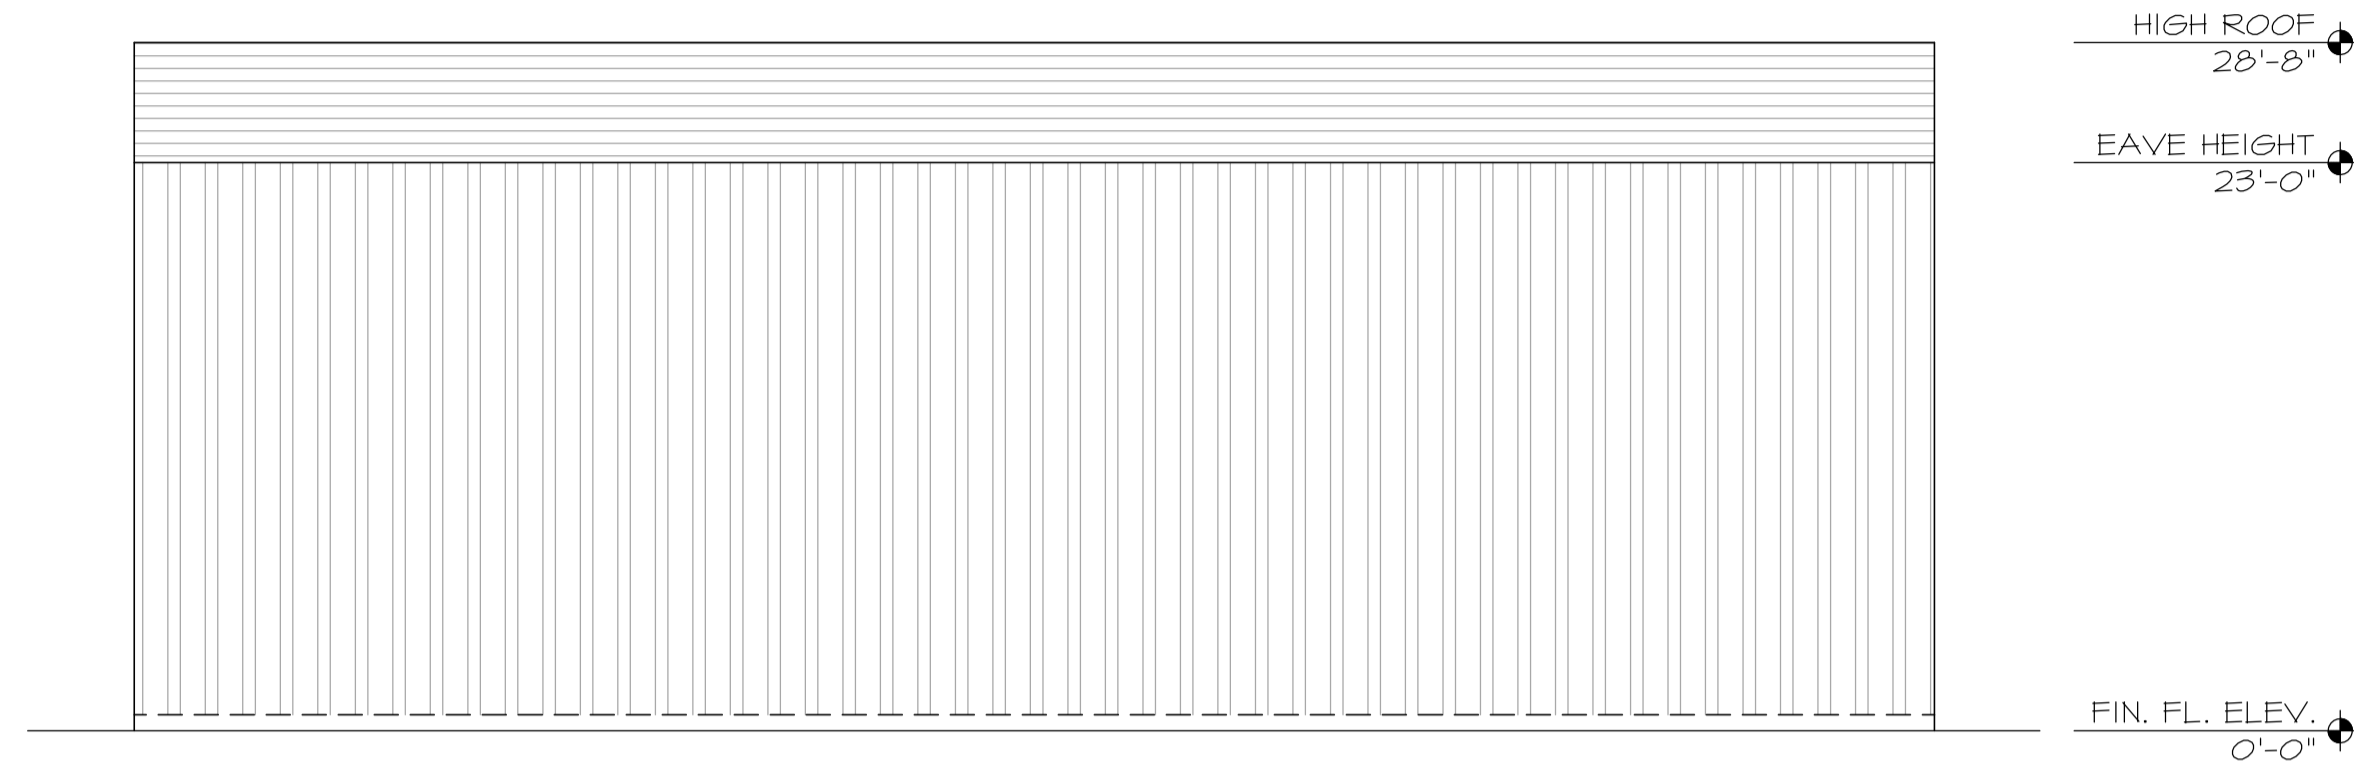


NORTH ELEVATION
SCALE: 1/8" = 1'-0"

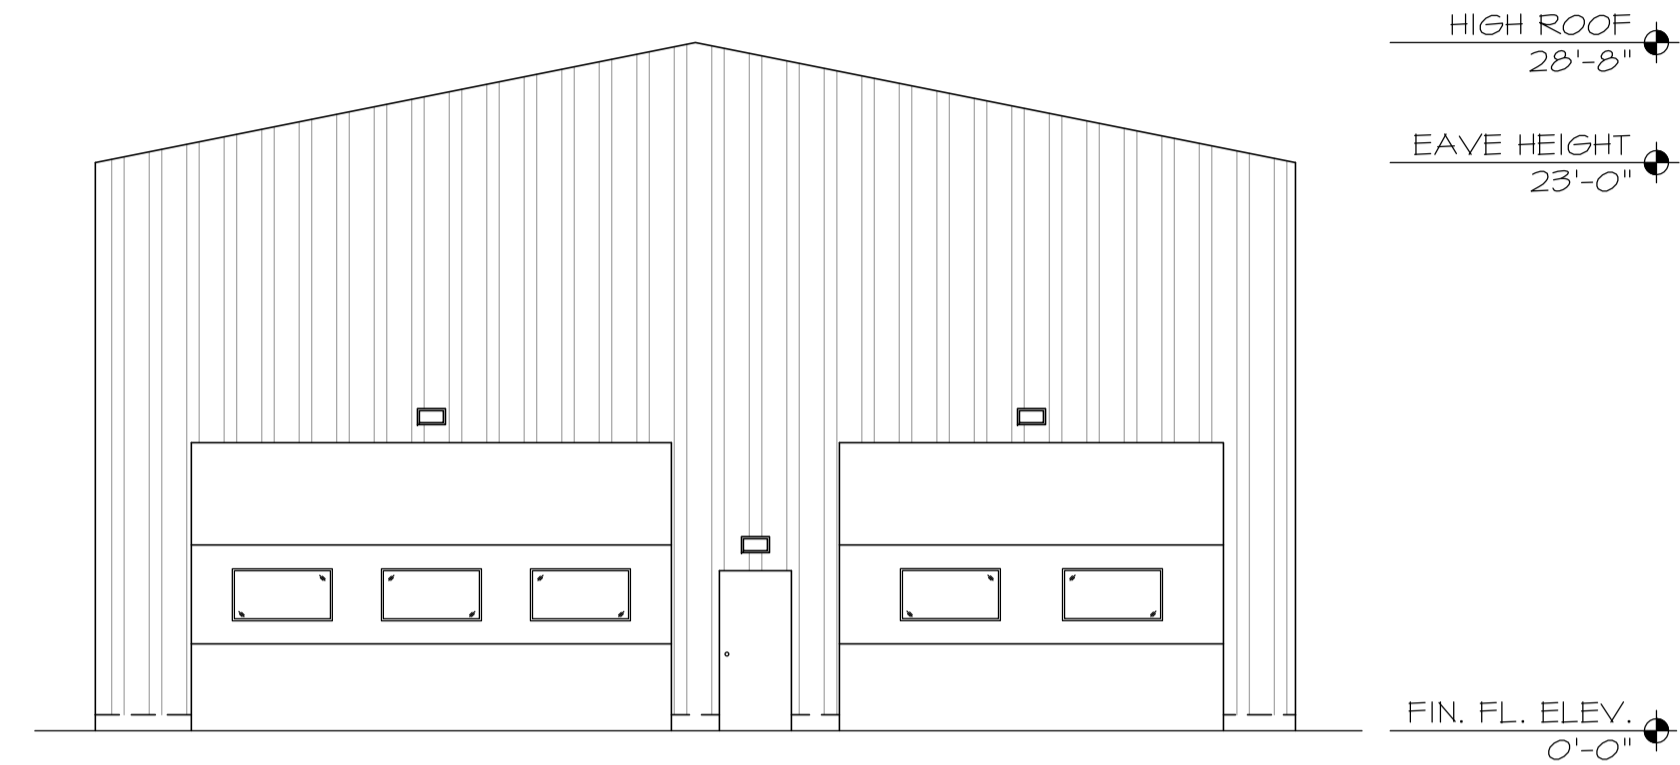

EAST ELEVATION
SCALE: 1/8" = 1'-0"

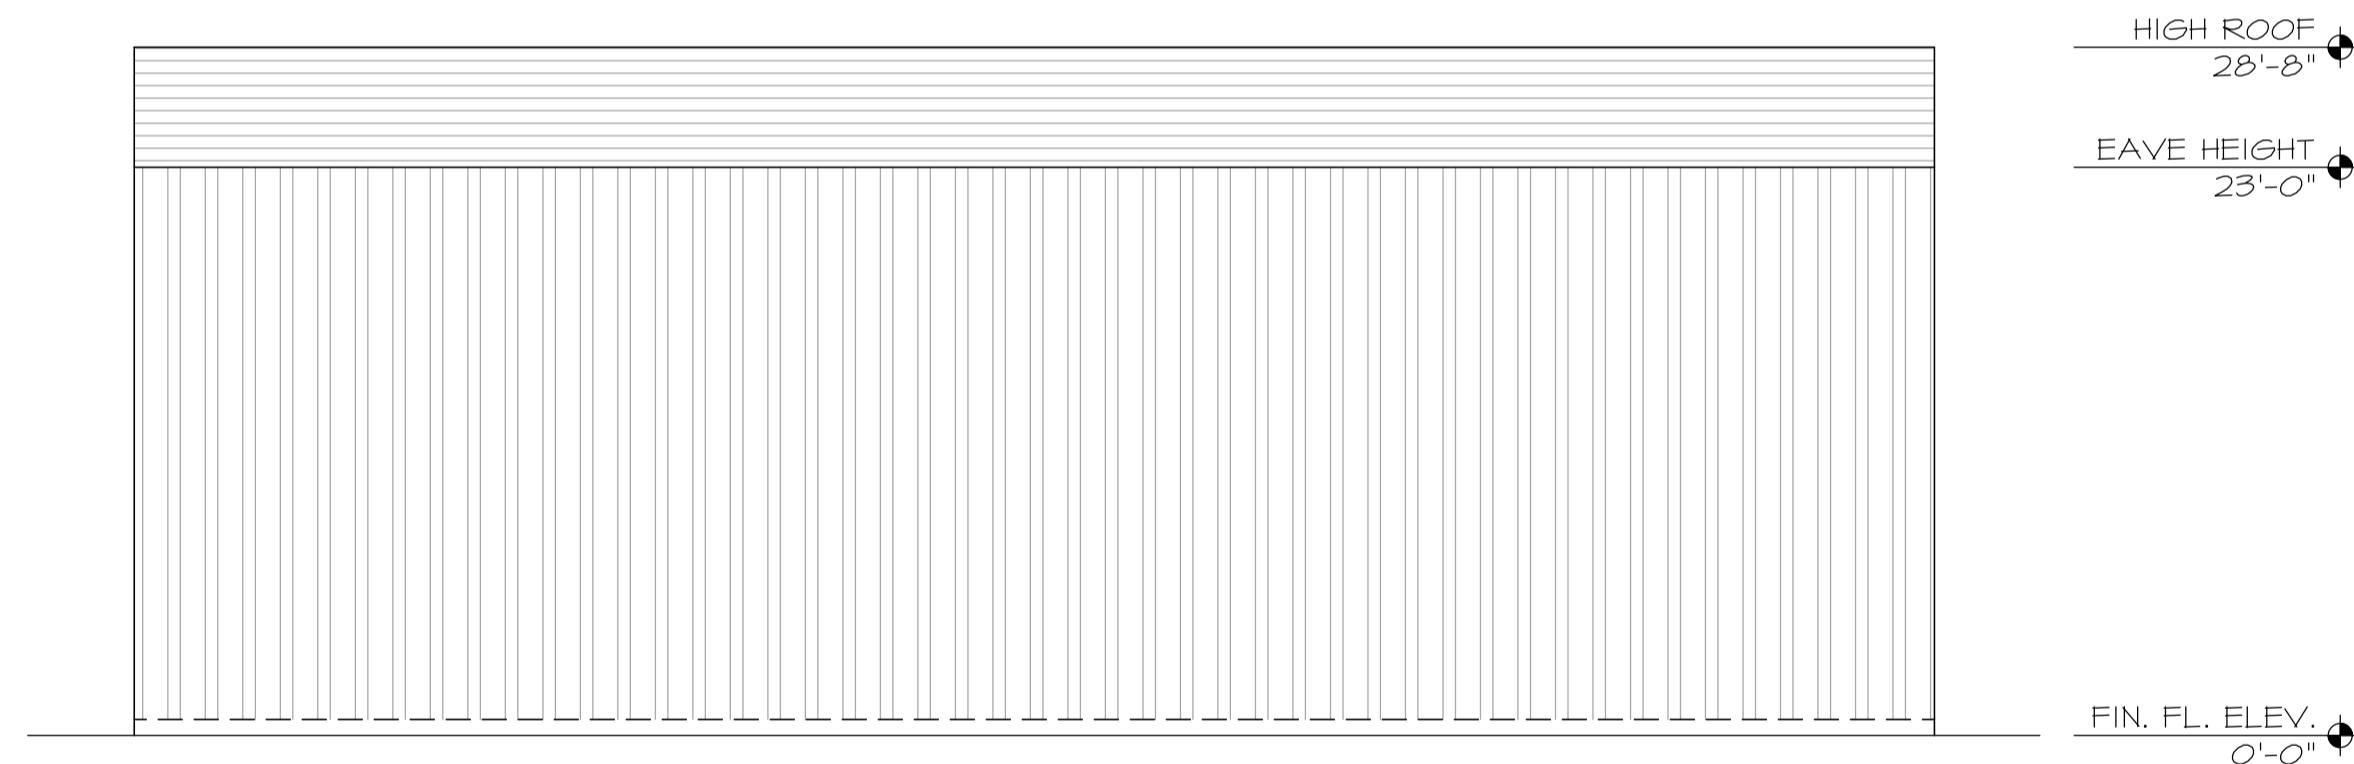


SOUTH ELEVATION
SCALE: 1/8" = 1'-0"

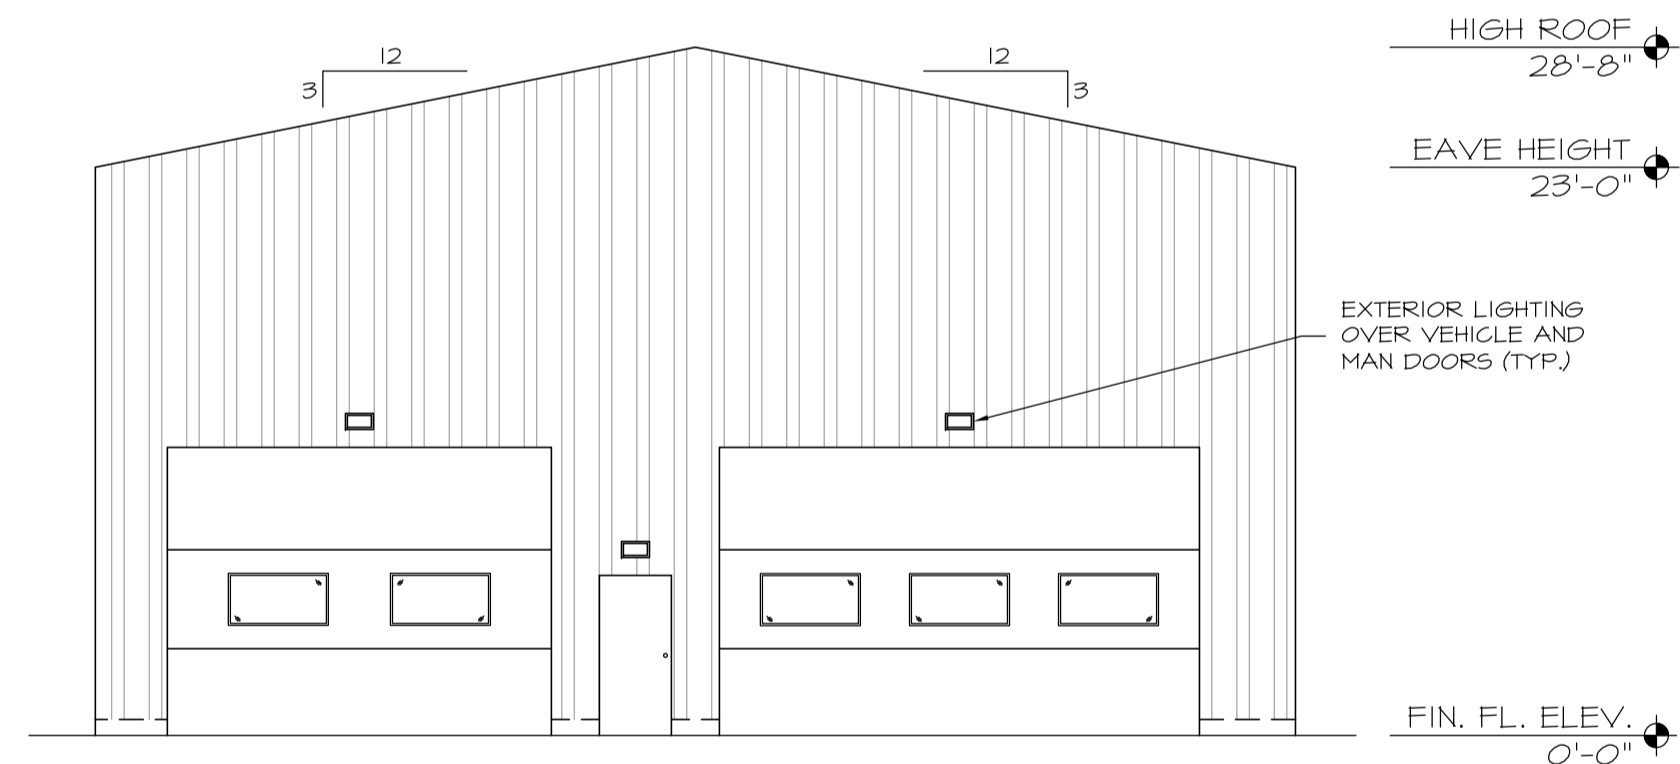

WEST ELEVATION
SCALE: 1/8" = 1'-0"

THIS PLAN AND DESIGN ARE, AND AT ALL TIMES REMAIN THE EXCLUSIVE PROPERTY OF MCGILL & ASSOCIATES ENGINEERING LTD. AND CANNOT BE USED OR REPRODUCED WITHOUT WRITTEN CONSENT. THIS PLAN IS PREPARED FOR THE SOLE USE OF OUR CLIENT AND NO REPRESENTATION OF ANY KIND IS MADE TO OTHER PARTIES WITH WHICH MCGILL & ASSOCIATES ENGINEERING LTD. HAS NOT ENTERED INTO A CONTRACT. WRITTEN DIMENSIONS SHALL HAVE PRECEDENCE OVER SCALED DIMENSIONS. CONTRACTORS SHALL VERIFY AND BE RESPONSIBLE FOR ALL DIMENSIONS AND CONDITIONS ON THE JOB AND THIS OFFICE SHALL BE INFORMED OF ANY VARIATIONS FROM THE DIMENSIONS AND CONDITIONS SHOWN ON THE DRAWINGS.

DESIGN:	BAW
DRAWN:	CJM
CHECKED:	BAW
APPROVED:	
DATE:	SEPT. 2022
SCALE:	AS NOTED
FIELD BOOK No.	
DWG File Name	S4301.DWG
SEAL	

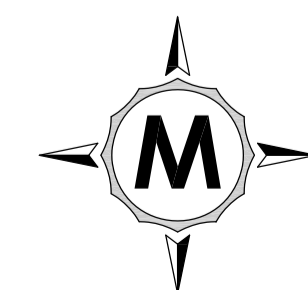


**McGILL & ASSOCIATES
ENGINEERING LTD.**

PERMIT TO PRACTICE No. 1002564
4610 ELIZABETH STREET
PORT ALBERNI, B.C., V9Y 6L7
telephone: (250) 724-3400 fax: (250) 724-4400
email: office@mcgilleng.com

ALBERNI CLAYOQUOT REGIONAL DISTRICT
YAZ-TOFINO, MAINTENANCE BUILDING
ELEVATION VIEWS

SHEET No.	A02
2 OF 2	REV. A
DRAWING No.	2689-004-A02

S:\2689 R3AC Long Beach Airport Maintenance Building\004 Building Expansion\Dwg\S2689-004.dwg 21 September 2022 4:16 PM

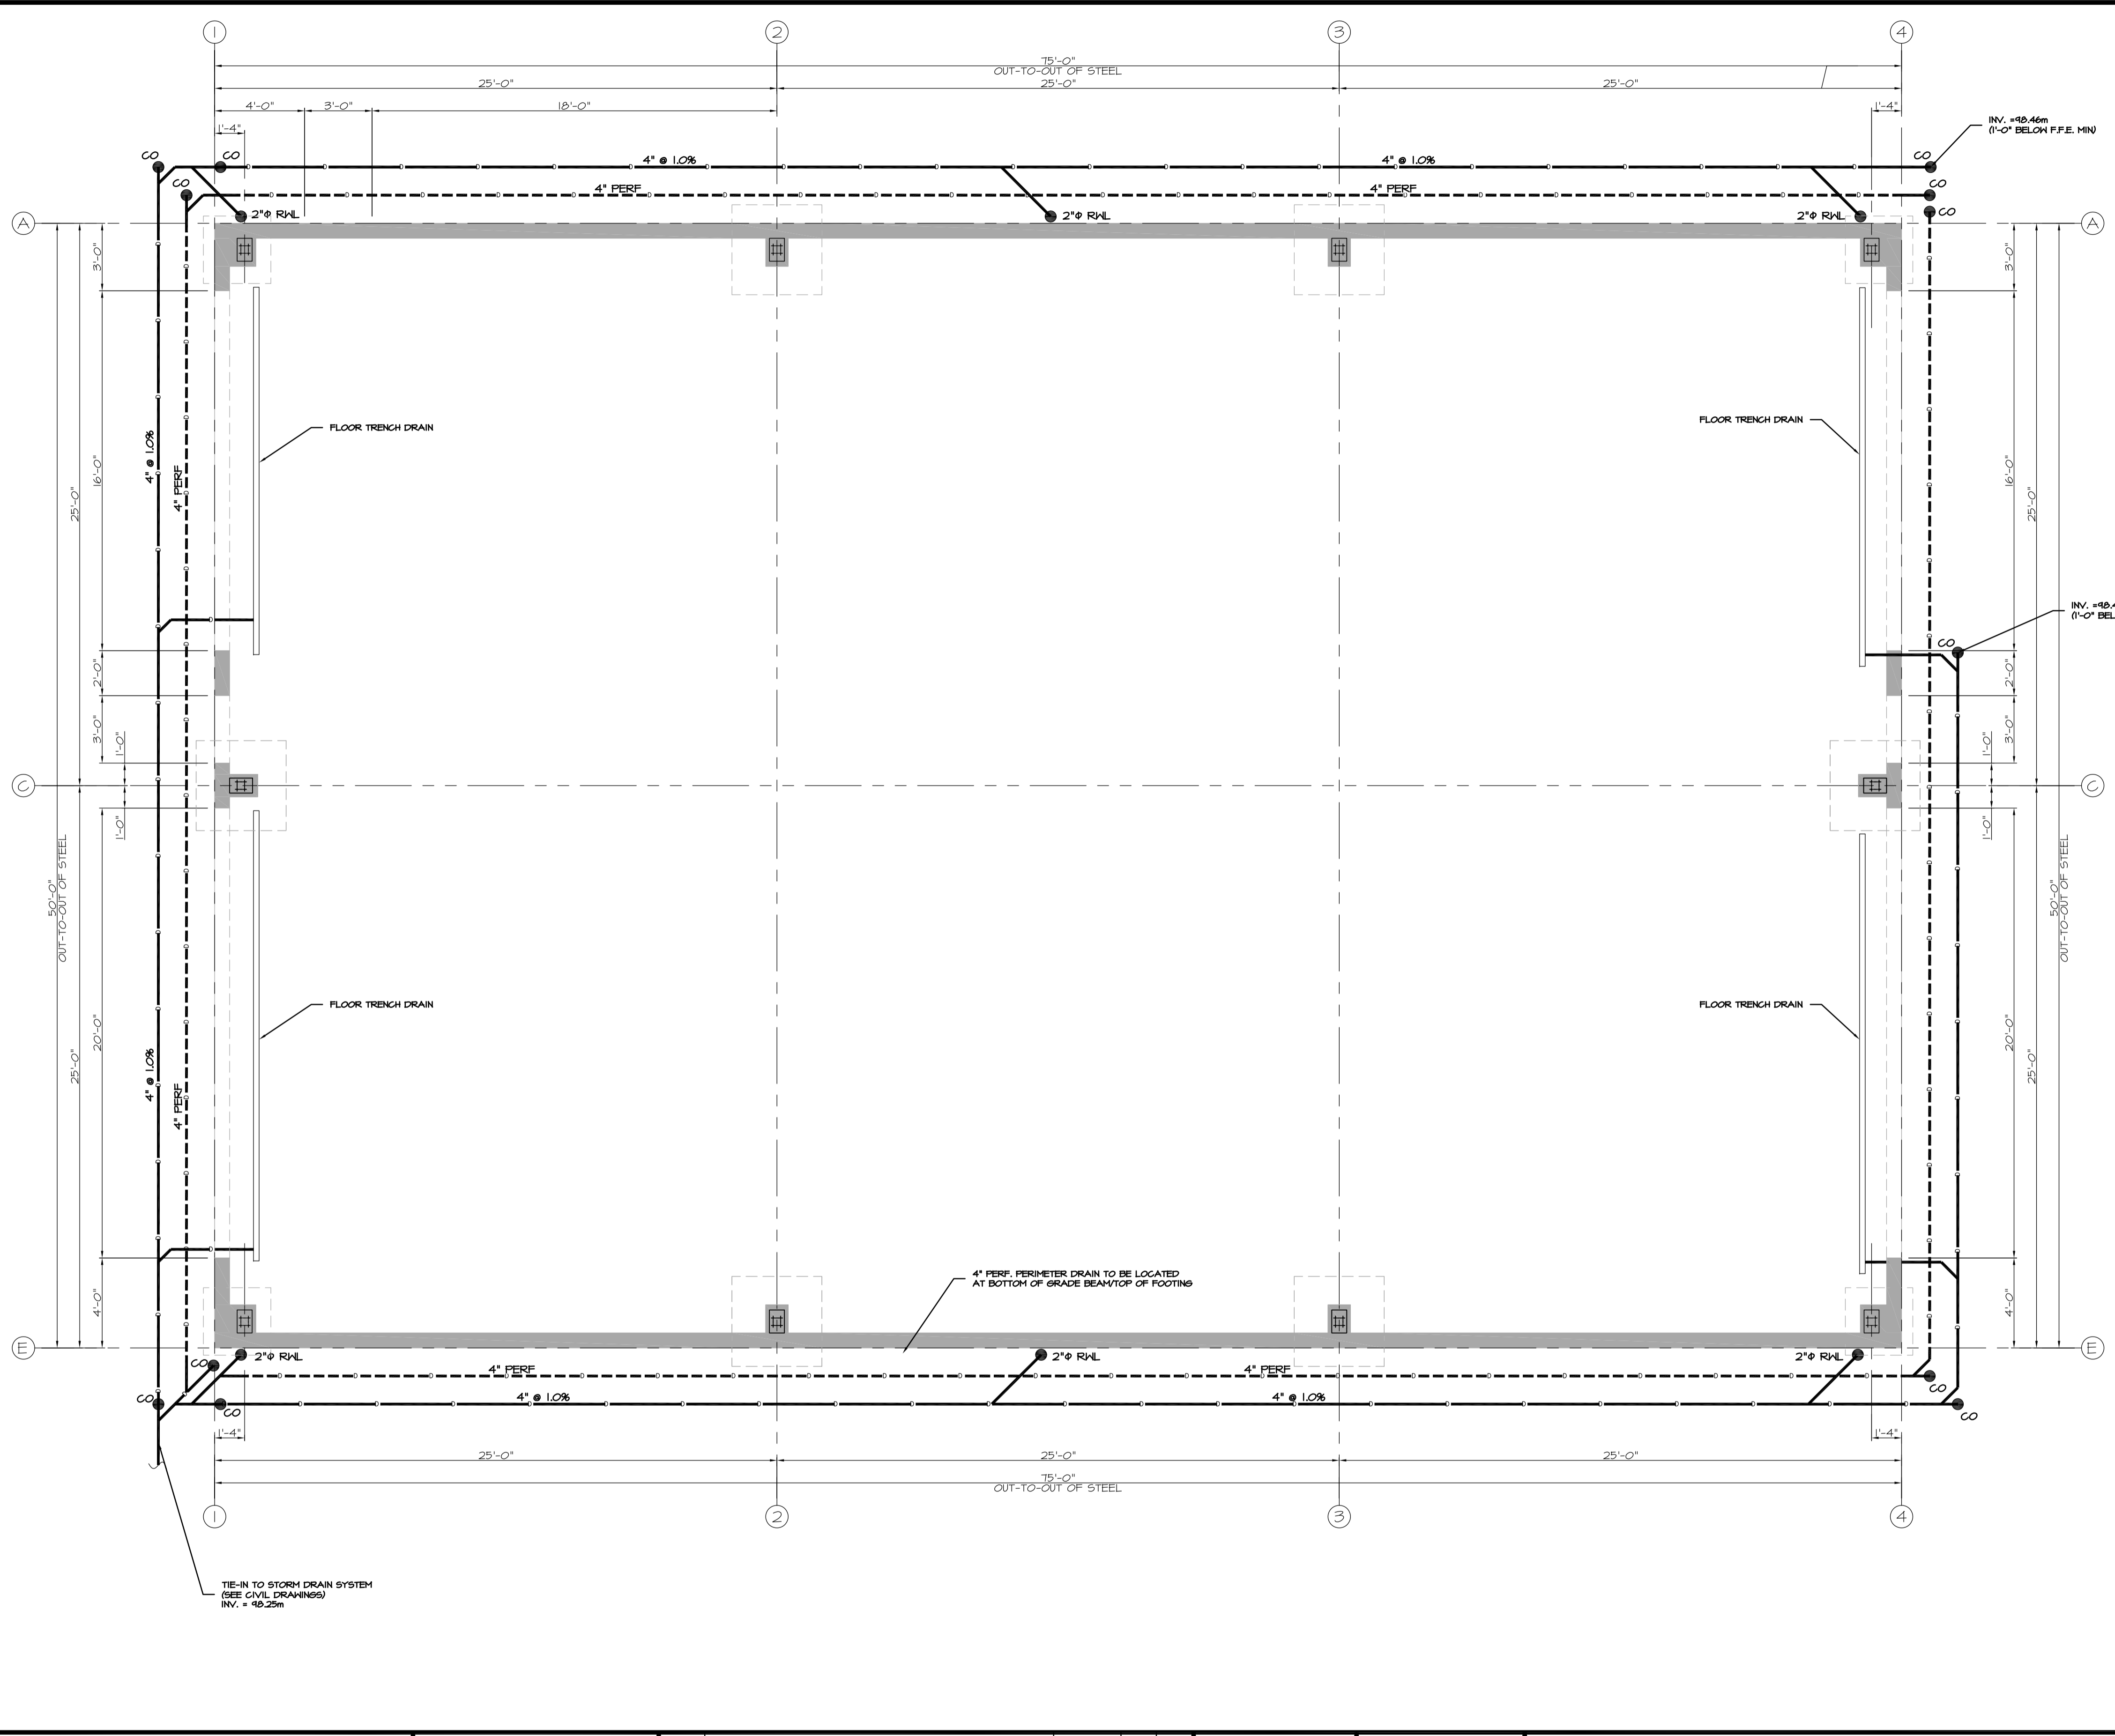

THIS PLAN AND DESIGN ARE, AND AT ALL TIMES REMAIN THE EXCLUSIVE PROPERTY OF MCGILL & ASSOCIATES ENGINEERING LTD. AND CANNOT BE USED OR REPRODUCED WITHOUT WRITTEN CONSENT. THIS PLAN IS PREPARED FOR THE SOLE USE OF OUR CLIENT AND NO REPRESENTATION OF ANY KIND IS MADE TO OTHER PARTIES WITH WHICH MCGILL & ASSOCIATES ENGINEERING LTD. HAS NOT ENTERED INTO A CONTRACT. WRITTEN DIMENSIONS SHALL HAVE PRECEDENCE OVER SCALED DIMENSIONS. CONTRACTORS SHALL VERIFY AND BE RESPONSIBLE FOR ALL DIMENSIONS AND CONDITIONS ON THE JOB AND THIS OFFICE SHALL BE INFORMED OF ANY VARIATIONS FROM THE DIMENSIONS AND CONDITIONS SHOWN ON THE DRAWINGS.

No.	REVISION DESCRIPTION	DATE	BY	APP'D
A	ISSUED FOR TENDER	2022/11/10	CJM	BAW

DESIGN:	BAW
DRAWN:	CJM
CHECKED:	BAW
APPROVED:	
DATE:	SEPT. 2022
SCALE:	AS NOTED
FIELD BOOK No.	
DWG File Name	S4301.DWG
SEAL	



**McGILL & ASSOCIATES
ENGINEERING LTD.**

PERMIT TO PRACTICE No. 1002564
4610 ELIZABETH STREET
PORT ALBERNI, B.C., V9Y 6L7
telephone: (250) 724-3400 fax: (250) 724-4400
email: office@mcgilleng.com

ALBERNI CLAYOQUOT REGIONAL DISTRICT
YAZ-TOFINO, MAINTENANCE BUILDING
PLUMBING PLAN

SHEET No.	M01	
	1 OF 1	REV. A
DRAWING No.	2689-004-M01	