



**ALBERNI-CLAYOQUOT
REGIONAL DISTRICT**

Beaufort Advisory Planning Commission Meeting

Tuesday, August 11, 2026

Zoom/Board Room (Hybrid) – 3008 Fifth Avenue, Port Alberni, BC

5:30 pm

Regular Agenda

Watch the meeting live at: <https://www.acrd.bc.ca/events/11-8-2026/7871/?catid=0>

Register to participate via Zoom Webinar at:

https://acrd-bc-ca.zoom.us/webinar/register/WN_2IQJ5OXaROmZkycw-2LapQ#/registration

PAGE #

1. CALL TO ORDER

Recognition of Territories.

Notice to attendees and delegates that this meeting is being recorded and livestreamed to YouTube on the Regional District Website.

Introductions - Committee Members and Staff present.

2. APPROVAL OF AGENDA

3. DECLARATIONS

(conflict of interest)

4. MINUTES

- a. **Beaufort Advisory Planning Commission Meeting held June 3, 2026** **2-4**

THAT the minutes of the Beaufort Advisory Planning Commission meeting held on June 3, 2026 be adopted.

5. CORRESPONDENCE

6. PLANNING APPLICATIONS

- a. **RB26004 – 6680 Debeaux Road (Prisajny)** **5-22**

7. LATE BUSINESS

8. ADJOURN



Alberni-Clayoquot Regional District

MINUTES OF THE BEAUFORT ADVISORY PLANNING COMMISSION MEETING HELD ON WEDNESDAY, JUNE 3, 2026, 7:00 PM

Hybrid - Zoom/Board Room, 3008 Fifth Avenue, Port Alberni, BC

MEMBERS

PRESENT: Graham Tate (Chairperson)
Lisa Aylard
Peter Dekens
George Haack
Claude Lessard

REGRETS: Shane Eckenswiller
Douglas Hedman
Steve Mabley

OTHERS PRESENT: Fred Boyko, Director, Electoral Area “B” (Beaufort)
Les Toth, Alternate Director, Electoral Area “B” (Beaufort)

STAFF PRESENT: Alex Dyer, General Manager of Planning and Development
Kylie Pettifer, Community Project and Engagement Manager
Maddie Graham, Planning Assistant

The meeting can be viewed on the Alberni-Clayoquot Regional District website at:

<https://www.acrd.bc.ca/events/3-6-2026/>

1. CALL TO ORDER

The meeting was called to order at 7:00pm.

It was recognized that this meeting was held throughout the Nuuchahnulth territories.

The Chairperson reported this meeting is being recorded.

Introductions - Committee Members and Staff present in the Boardroom and via Zoom.

2. APPROVAL OF AGENDA

The Motion was MOVED and SECONDED

THAT the agenda be approved as circulated.

CARRIED UNANIMOUSLY

3. DECLARATIONS

4. MINUTES

a. Beaufort Advisory Planning Commission Meeting held February 19, 2026

The Motion was MOVED and SECONDED

THAT the minutes of the Beaufort Advisory Planning Commission meeting held on February 19, 2026, be adopted.

CARRIED UNANIMOUSLY

b. Beaufort Advisory Planning Commission Meeting held March 31, 2026

The Motion was MOVED and SECONDED

THAT the minutes of the Beaufort Advisory Planning Commission meeting held on March 31, 2026, be adopted.

CARRIED UNANIMOUSLY

5. CORRESPONDENCE

6. REPORTS

a. Beaufort Official Community Plan (OCP) Update Project

The Beaufort APC received an update on the Beaufort Official Community Plan (OCP) and the plans for upcoming engagement. The updated OCP would replace the 2012 Beaufort OCP. Discussion was had regarding the following topics.

- Beaufort Engagement Plan was discussed along with the schedule and phases of engagement. APC advised it was ready to go to the Board.
- Lets Connect webpage was demonstrated online. This will contain all OCP related information for the duration of the project. APC supported it going live ahead of the Townhall.
- Townhall topics for discussion and importance of building trust were spoken to.
- Survey questions were discussed. Having intentional questions for the community at the Town Hall on June 14, 2026 to help gather meaningful engagement from the community was identified. Staff will send questions out for feedback from APC ahead of the Townhall.
- APC indicated they only want full size maps in the OCP, with no additional zoomed in sections.

7. LATE BUSINESS

8. ADJOURN

*The Motion was MOVED and SECONDED
THAT the meeting be adjourned at 8:31 pm.*

CARRIED UNANIMOUSLY

Certified Correct:

Graham Tate,
Chairperson

Maddie Graham,
Planning Assistant



To: Beaufort Advisory Planning Commission

Meeting Date: August 11, 2026

From: Alima Khoja, Planner 1

Voting Structure: Electoral Area Directors

Electoral Area: B - Beaufort

Subject: Rezoning RB26004 - 6680 Debeaux Rd (Prisajny)

Recommendation:

THAT Bylaw P1543, Beaufort Official Community Plan Amendment Bylaw, be read a first time.

THAT Bylaw P1544, Regional District of Alberni-Clayoquot Zoning Atlas Amendment Bylaw, be read a first time.

THAT the public hearing for Bylaws P1543 and P1544 be delegated to the Director of Electoral Area 'B', the Alternate Director, or the Chairperson of the Regional District.

THAT the Alberni-Clayoquot Regional District Board of Directors confirm that the adoption of Bylaws P1543 and P1544 are subject to:

- a. Confirmation from a Registered On-site Wastewater Practitioner that the parcel can support on-site sewage disposal to accommodate subdivision to a 0.8 ha minimum lot size.***
 - b. Meeting all technical referral agency requirements.***
-

Development Proposal: The applicant has applied to rezone the parcel from Rural (A2) District, with a minimum lot size of 2 ha (5 ac), to Small Holdings (A1) District, with a minimum lot size of 0.8 ha (2 ac), to facilitate a two-lot subdivision at a future date. The applicant has also applied for a Beaufort Official Community Plan Amendment to redesignate the property from Rural Use to Small Lot Rural Use. The applicant intends to create a 1.69 ha (4.2 ac) vacant parcel at the west end of the property as proposed Lot 1 which will be accessed from Kellow Road, and 0.81 ha (2.0 ac) parcel containing an existing single-family dwelling, a shed, a garage/storage structure and a well, as proposed Lot 2 which will be accessed from Debeaux Road.

Advisory Planning Commission Recommendation: The Beaufort Advisory Planning Commission (APC) will review the application at their August 11, 2026 meeting and provide recommendations.

Property Owner(s)/Applicant: Ruslan Prisajny

Property Information:

PL20260035 / RB26004

Alberni-Clayoquot Regional District | 3008 Fifth Avenue, Port Alberni, BC V9Y 2E3 | 250.720.2700 | www.acrd.bc.ca

Serving Port Alberni, Tofino, Ucluelet, Treaty First Nations: Huu-ay-aht, Yuułu?it̓'ath, Uchucklesaht Tribe Government, and Toquaht Nation, and Six Electoral Areas: "A" (Bamfield), "B" (Beaufort), "C" (Long Beach), "D" (Sproat Lake), "E" (Beaver Creek) and "F" (Cherry Creek).

Civic Address: 6680 Debeaux Rd	
Legal Description: LOT A, LOOP FARMS, ALBERNI DISTRICT, PLAN 50815	
PID: 016-344-138	Folio: 770-02158.110 ALR? (Y/N): N Lot Area (ha): 2.50 (6.2 ac)
Current Zoning: Rural (A2) District Proposed Zoning: Small Holdings (A1) District	
Current OCP: Rural Use Proposed OCP: Small Lot Rural Use	
Development Permit Area(s): DPA I – Riparian Areas Protection (minor: 15m)	
Current Use & Description: The subject property is 2.5 ha (6.2 ac) in lot area and contains an existing single-family dwelling, a shed, and a garage/storage structure. The property is partially cleared and is relatively level with rolling topography.	
Surrounding Zoning and Land Use	
North: Rural (A2) District	South: Acreage Residential (RA2) District
East: Rural (A2) District	West: Forest Rural (A3) District

Services:

- a) **Sewage Disposal:** Onsite sewage disposal system. The applicant has submitted a letter from a Registered Onsite Wastewater Practitioner (ROWP) dated May 04, 2026, and a site assessment information sheet that concludes that the proposed two-lot subdivision will allow for suitable area and soil conditions for on-site sewage disposal in compliance with Island Health regulations.

A referral response was received from Island Health, which indicated that its interests are unaffected by the proposed bylaw amendment.

- b) **Water Supply:** Proposed Lot 1 will be serviced by an onsite water supply. Proposed Lot 2 is expected to connect to the Cherry Creek Waterworks District in the future if the watermain is extended on the south side of Debeaux Road. At that time, the existing well would be decommissioned.

A referral response was received from the Cherry Creek Waterworks District (CCWWD), which indicated no objection to the proposed OCP and Zoning Amendment or associated two-lot subdivision. CCWWD advised that a watermain is not currently available on Debeaux Road and that future water service is contingent on a planned watermain extension expected to be installed by the owner of Lot 1, Plan VIP96269.

The applicant will be required to satisfy all requirements of the CCWWD at the time of subdivision.

- c) **Fire Protection:** The parcel is serviced by Cherry Creek Volunteer Fire Department.

A referral response was received from Cherry Creek Volunteer Fire Department, which indicated that its interests are unaffected by the proposed bylaw amendment.

- d) **Access:** Access to Proposed Lot 1 is from Kellow Road, and access to Proposed Lot 2 is from Debeaux Road.

A referral response was received from the Ministry of Transportation and Transit (MoTT), which indicated no concerns with the proposed bylaw amendment. MOTT also advised that the subject parcel is outside the controlled area and is not subject to Ministry approval.

Planning Policy Discussion:

- a) Official Community Plan:** The parcel is designated as Rural Use in Beaufort Official Community Plan (OCP). The objective of the designation is to maintain the predominantly rural character of the area and maintaining a minimum lot size of 2 hectares.

Policy 3.2.17 - Encourage the preservation of natural features such as streams, lakes and wetlands through the subdivision and development process.

The applicant has requested to redesignate the land use of the property to Small Lot Rural Use that allows a minimum lot size of 0.8 hectares. Beaufort is mostly a rural area of large lots and acreages, but there are some smaller rural lots that can accommodate a range of residential uses.

Policy 9.2.1 - Maintain a minimum lot size of 0.8 hectare in areas designated as Small Lot Rural.

Policy 9.2.2 - Ensure that the principal use in all areas designated as Small Lot Rural is residential or agricultural.

The property is impacted by DPA I – Riparian Areas Protection (minor: 15m).

This proposal is not in compliance with the Beaufort OCP. An OCP amendment is required to redesignate the parcel from Rural Use to Small Lot Rural Use to allow for future two-lot subdivision. As an OCP amendment is required to facilitate the rezoning, a public hearing will be required.

- b) Zoning:** The parcel is currently zoned Rural (A2) District. The property owner has applied to rezone the property to Small Holdings (A1) District, which allows for a minimum lot size of 0.8 ha (2 ac), in order to facilitate a future two-lot subdivision.

	Current: A2	Proposed: A1
Minimum Lot Area (ha)	2.0	0.8
Minimum Lot Width (m)	100.5	50.3
Principal & Accessory Front Yard Setback (m)	15.2	7.6
Principal Side Yard Setback (m)	4.5	1.5
Principal Rear Yard Setback (m)	9.1	9.1
Accessory Side Yard Setback (m)	4.5	4.5
Accessory Rear Yard Setback (m)	4.5	4.5
Watercourse Setback (m)	30	30

This proposal does not comply with the ACRD Zoning Bylaw. A Zoning Bylaw Amendment is required to facilitate a future two-lot subdivision.

Comments:

The applicant intends to rezone the property from Rural (A2) District to Small Holdings (A1) District to facilitate a future two-lot subdivision. This rezoning also requires an OCP amendment from Rural Use to Small Lot Rural use. The Small Lot Rural Use supports a minimum lot size of 0.8 hectares for subdivision.

Services

The applicant has submitted a letter from a Registered Onsite Wastewater Practitioner (ROWP) dated May 04, 2026, and a site assessment information sheet that concludes that the proposed two-lot subdivision will allow for suitable area and soil conditions for onsite sewage disposal in compliance with Island Health regulations. Both parcels will be serviced by individual onsite septic systems in accordance with Island Health regulations.

Proposed Lot 1 will be serviced by an onsite water supply. Proposed Lot 2 is expected to connect to the Cherry Creek Waterworks District in the future, at which time the existing well will be decommissioned.

Access to Proposed Lot 1 is from Kellow Road, and access to Proposed Lot 2 is from Debeaux Road.

Referral Comments

Technical agency referrals were conducted, and the following responses were received:

1. A referral response was received from Island Health, which indicated that its interests are unaffected by the proposed bylaw amendment.
2. A referral response was received from the Cherry Creek Waterworks District (CCWWD), which indicated no objection to the proposed OCP and Zoning Amendment or associated two-lot subdivision. CCWWD advised that a watermain is not currently available on Debeaux Road and that future water service is contingent on a planned watermain extension expected to be installed by the owner of Lot 1, Plan 96269.
3. A referral response was received from Cherry Creek Volunteer Fire Department, which indicated that its interests are unaffected by the proposed bylaw amendment.
4. A referral response was received from the Ministry of Transportation and Transit (MoTT), which indicated no concerns with the proposed bylaw amendment. MOTT also advised that the subject parcel is outside the controlled area and is not subject to Ministry approval.
5. A referral response was received from the ACRD Building Department, which indicated that its interests are unaffected by the proposed bylaw amendment.

It is recommended that the Board proceed with first reading of Bylaws P1543 and P1544, subject to the conditions outlined in the report, and that a public hearing is delegated to gather community input on the zoning and OCP amendment application.

Submitted by: *Alex Dyer*
 Alex Dyer, MCIP, RPP, General Manager of Planning & Development

Reviewed by: _____
 Cynthia Dick, General Manager of Administrative Services

Approved by: _____
Daniel Sailland, MBA, Chief Administrative Officer

Site Photos



Access to the property from Debeaux Road



Proposed Lot 2 showing the existing shed, garage structure, and well




Photo showing the location of the DPA I – Riparian Areas Protection Area (15 m)




Proposed Lot 2 boundary from Kellow Road



-  Administrative Boundary
-  Agricultural Land Reserve
-  Park
-  Subject Property
-  ACRD Water Atlas

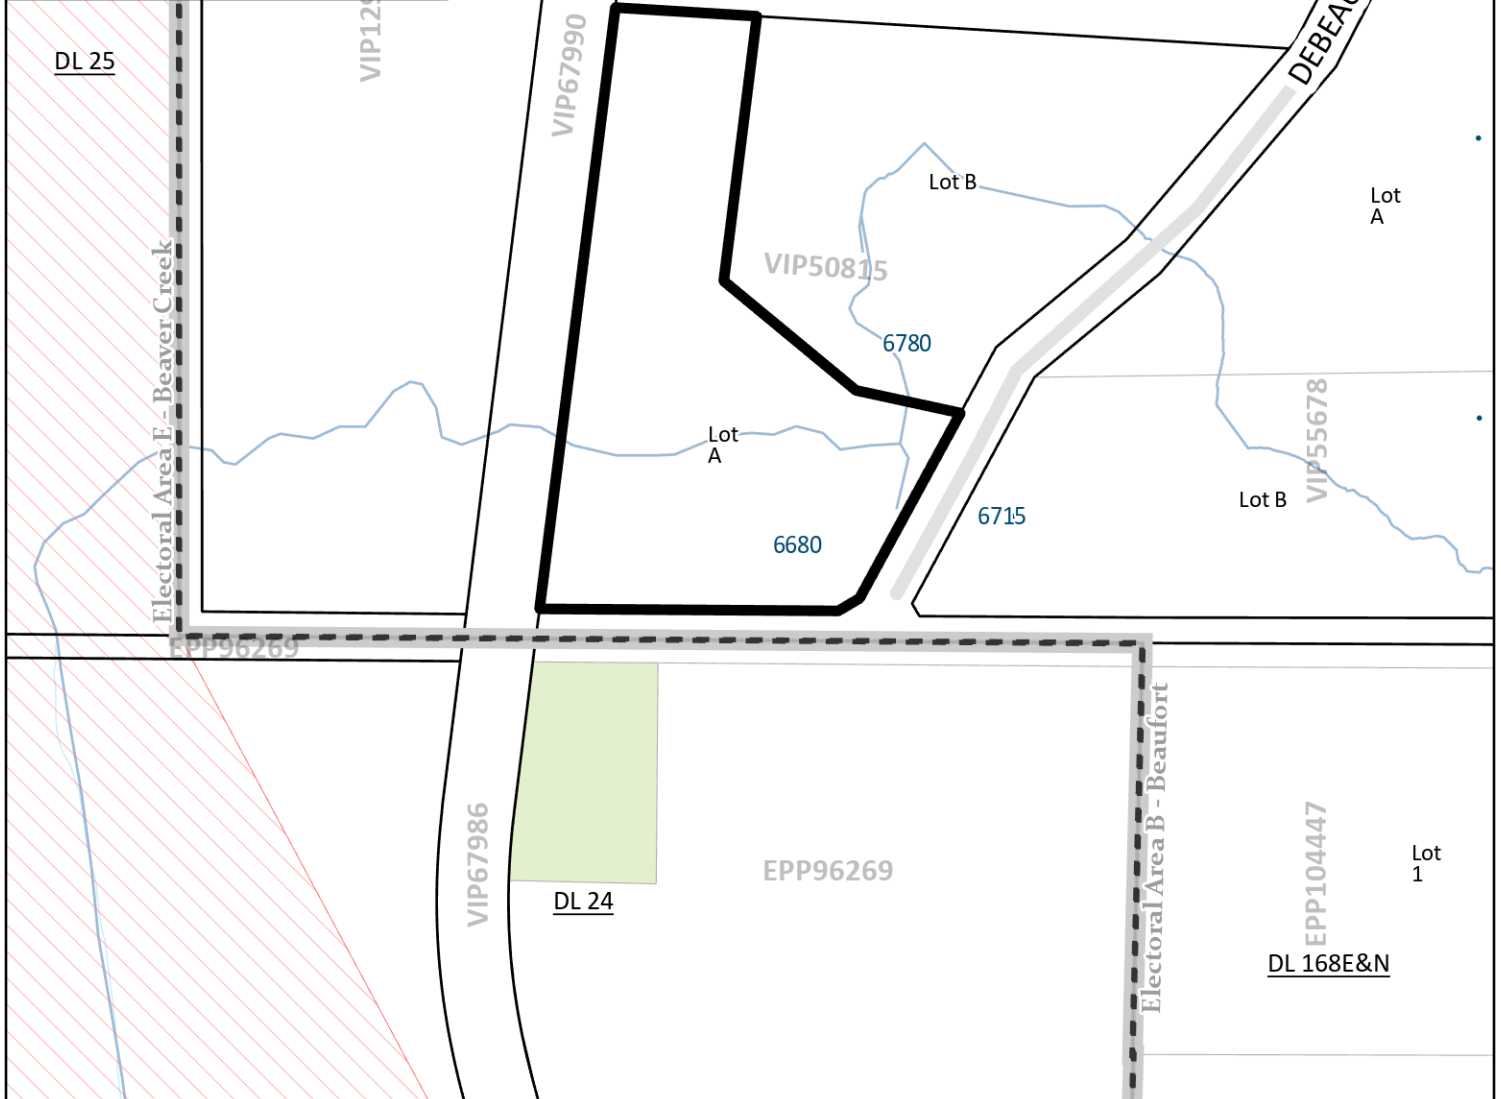

ALBERNI-CLAYOQUOT
REGIONAL DISTRICT

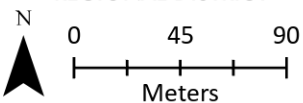


Address: 6680 Debeaux Rd.
Legal: LOT A, LOOP FARMS, ALBERNI DISTRICT, PLAN 50815.

PROPOSED REZONING AND SUBDIVISION PLAN OF LOT A, LOOP FARMS, ALBERNI DISTRICT, PLAN 50815.

SCALE 1:600

THE INTENDED PLOT SIZE IS 432mm IN WIDTH AND 560mm IN HEIGHT (C SIZE) WHEN PLOTTED AT A SCALE OF 1:600.

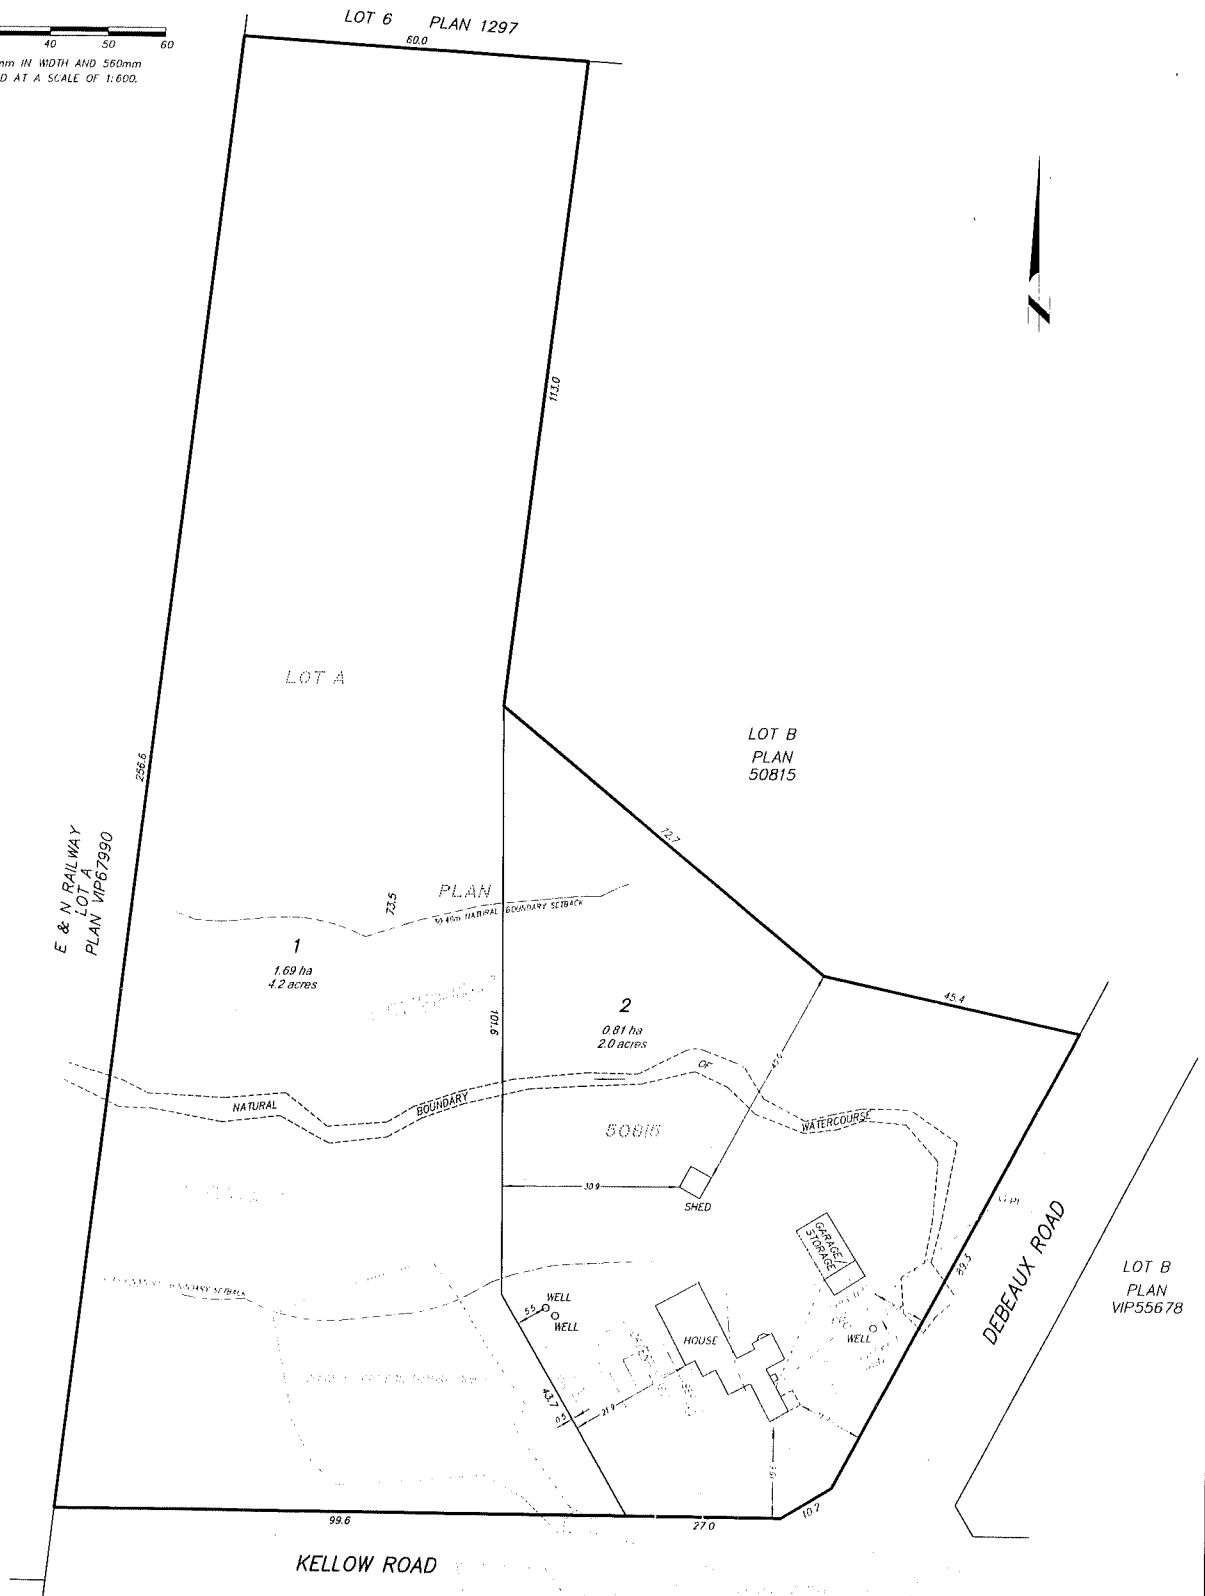

NOTES:

THIS PLAN IS NOT TO BE USED TO RE-ESTABLISH PROPERTY BOUNDARIES.
ALL DISTANCES ARE IN METRES AND DECIMALS THEREOF UNLESS OTHERWISE INDICATED AND ARE DERIVED FROM PLAN 50815
JURISDICTION: ALBERNI-CLAYQUOT REGIONAL DISTRICT
CURRENT PARCEL ZONING: RURAL DISTRICT (A2)
PROPOSED PARCEL ZONING: SMALL HOLDINGS DISTRICT (A1)
PID NO. 016-344-138
THIS LOT IS SUBJECT TO LTO CHARGE NUMBER: M76300
CIVIC ADDRESS: 6680 DEBEAUX ROAD, PORT ALBERNI, BC

LEGEND

DL DENOTES DISTRICT LOT
REM DENOTES REMAINDER
ha DENOTES HECTARES
PP O DENOTES POWER POLE

No.	DATE	REVISION
1	2026/01/22	SITE PLAN FOR DISCUSSION
2	2026/02/09	2 LOT SUBDIVISION PROPOSAL
3	2026/03/03	2 LOT SUBDIVISION PROPOSAL, NEW CONFIGURATION
4	2026/03/03	2 LOT SUBDIVISION PROPOSAL, RE-SIZE LOT 2 TO 1.01 ha
5	2026/03/24	2 LOT SUBDIVISION PROPOSAL, RE-SIZE LOT 2 TO 0.81 ha (2 acres)



PRISM
LAND SURVEYING LTD.

223 FERN ROAD W.
QUALICUM BEACH, B.C. V8K 1S4
PHONE: 250-252-9121
EMAIL: info@prismlandsurveying.ca
FILE NUMBER: 25-172-S
DRAWING NUMBER: 25-172-P5-DWG
DATE: 2026/03/24

May 26, 2026

Regional District Board and Staff

City of Port Alberni

4850 Argyle Street

Port Alberni, BC V9Y 1V8

RE: Letter of Intent – Zoning Bylaw Amendment for 6680 Debeaux Road, Port Alberni, BC, V9Y 8T9

Dear Regional District Board and Staff,

Please accept this letter as a formal application to amend the Zoning Bylaw for the property legally described as **Lot A, Loop Farms, Alberni District, Plan 50815**, municipally addressed as **6680 Debeaux Road, Port Alberni, BC**.

The purpose of this application is to rezone the property from **A2 (Rural Agriculture)** to **A1 (Rural Residential)** to facilitate a two-lot subdivision and the construction of a single-family dwelling on the newly created parcel.

To support this application, we respectfully provide the following information:

Site Context and Proposed Development

The subject property is approximately **6.2 acres** in size and currently contains a single-family dwelling. The proposed subdivision would create:

- **Proposed Lot 1:** approximately 4.2 acres
- **Proposed Lot 2:** approximately 2.0 acres

One single-family dwelling would remain on the existing parcel and one new single-family dwelling would be constructed on the newly created parcel.

Consistency with the Official Community Plan

The proposed rezoning and subdivision are consistent with the objectives of the Official Community Plan by providing an additional housing opportunity within an established rural residential area. The proposal represents a modest increase in residential density while maintaining large rural lot sizes and preserving the character of the surrounding neighbourhood. The proposed parcel sizes comply with the minimum lot size requirements of the A1 zone.

Neighbourhood Compatibility

The proposed subdivision is compatible with existing and planned development in the area, including the residential subdivision located across Debeaux Road (District Lot 24, Alberni District, Plan EPP96269). The proposed lot configuration and future dwelling locations have been planned to respect neighbouring properties through appropriate setbacks, preservation of existing vegetation where practical, consideration of privacy, and maintenance of the area's rural character.

Infrastructure and Servicing

The property is expected to connect to the Cherry Creek water system in the near future (summer 2026), at which time the existing wells will be decommissioned. Water servicing for the proposed parcels will be provided through municipal connection and/or private well infrastructure as approved by the applicable authorities. Each lot will be serviced by an independent septic system designed and installed in accordance with applicable regulations. Access, drainage, and servicing improvements will comply with all municipal and provincial requirements.

We believe this proposal represents a logical and responsible use of the property that is compatible with surrounding development patterns and consistent with long-term community planning objectives. We appreciate Council's consideration of this application and look forward to working with City staff throughout the review process.

Sincerely,



Ruslan Prisajny



6680 Debeaux Rd, Port Alberni, BC, V9Y 8T9

Gibson and Sons Consulting Ltd.
811 Wildgreen Way, Parksville
gibsonandsons65@gmail.com
250-240-1724

Mr. Ruslan Prisajny
6680 Debeaux Road
Port Alberni, BC
[REDACTED]

May 4, 2026

Dear Mr. Prisajny,


Re: Proposed 2 lot subdivision of Lot A Loop Farms of Plan 50815 in the Alberni LD at
6680 Debeaux Road, Port Alberni

Recently I conducted a site inspection of your on-site domestic wastewater system, I did not witness any potential Health Hazard as prescribed by the Health Act Regulations and believe the system is functioning as per design. This septic system meets all required setbacks and has no potential breakout downslope. I also dug observation holes and permeameter tests to determine a reserve area for domestic waste treatment on this proposed Lot 2. There is both a primary and reserve area for sewage treatment on the proposed lot 1 for at grade type 1 systems, please see plan.

Attached is also a completed site/soil information sheet.

If you have any questions, please contact us.

Respectfully,

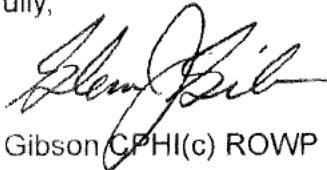

Glenn J. Gibson CPHI(c) ROWP



Cc Ms. Rachel Hamling, Prism Land Surveying Ltd.


6680 Debeaux


Site Assessment Information

Port Alberni



Site Information	Lot Number <u>1</u>		Lot Number <u>2</u>		Lot Number _____	
Lot Size (ha)	<u>1.69</u>		<u>.81</u>			
Overall Lot Slope (%)	<u>3-4</u>		<u>4-5</u>			
Lot Dimension (m)	<u>Please See Plan</u>					
Sewage Discharge Info	Primary	Reserve	Primary	Reserve	Primary	Reserve
Slope Within Sewage Discharge Area (%)	<u>1-2</u>		<u>Existing</u>	<u>1</u>		
Sewage Discharge Area (m ²)	<u>128</u>	<u>128</u>		<u>50</u>		
Sewage Discharge Area Dimensions m	<u>21x6</u>	<u>21x6</u>		<u>4 trenches 12m x 1m</u>		
Depth of Native Mineral Soil	Primary	Reserve	Primary	Reserve	Primary	Reserve
Observation Hole #1	<u>72</u>	<u>#3 65</u>		<u>70⁺</u>		
#5	<u>71</u>	<u>#4 65 #6 70</u>		<u>70⁺</u>		
Soil Texture	<u>Gravelly coarse sand - Favorable</u>					
PERCOLATION TEST RESULTS	Primary	Reserve	Primary	Reserve	Primary	Reserve
Test Hole	<u>1 min.</u>	<u>1 min.</u>	<u>✓</u>	<u>57 sec. to 1 min.</u>	<u>20 sec.</u>	

Pictures of the holes are available

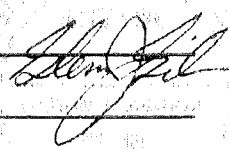Date(s) of Observations/Tests:	<u>April 16, 2026</u>
Test Performed by:	<u>Glenn Gibson</u>
Signature of Applicant or Agent or Qualified Professional:	<u></u>
Date:	<u>May 7, 2026</u>

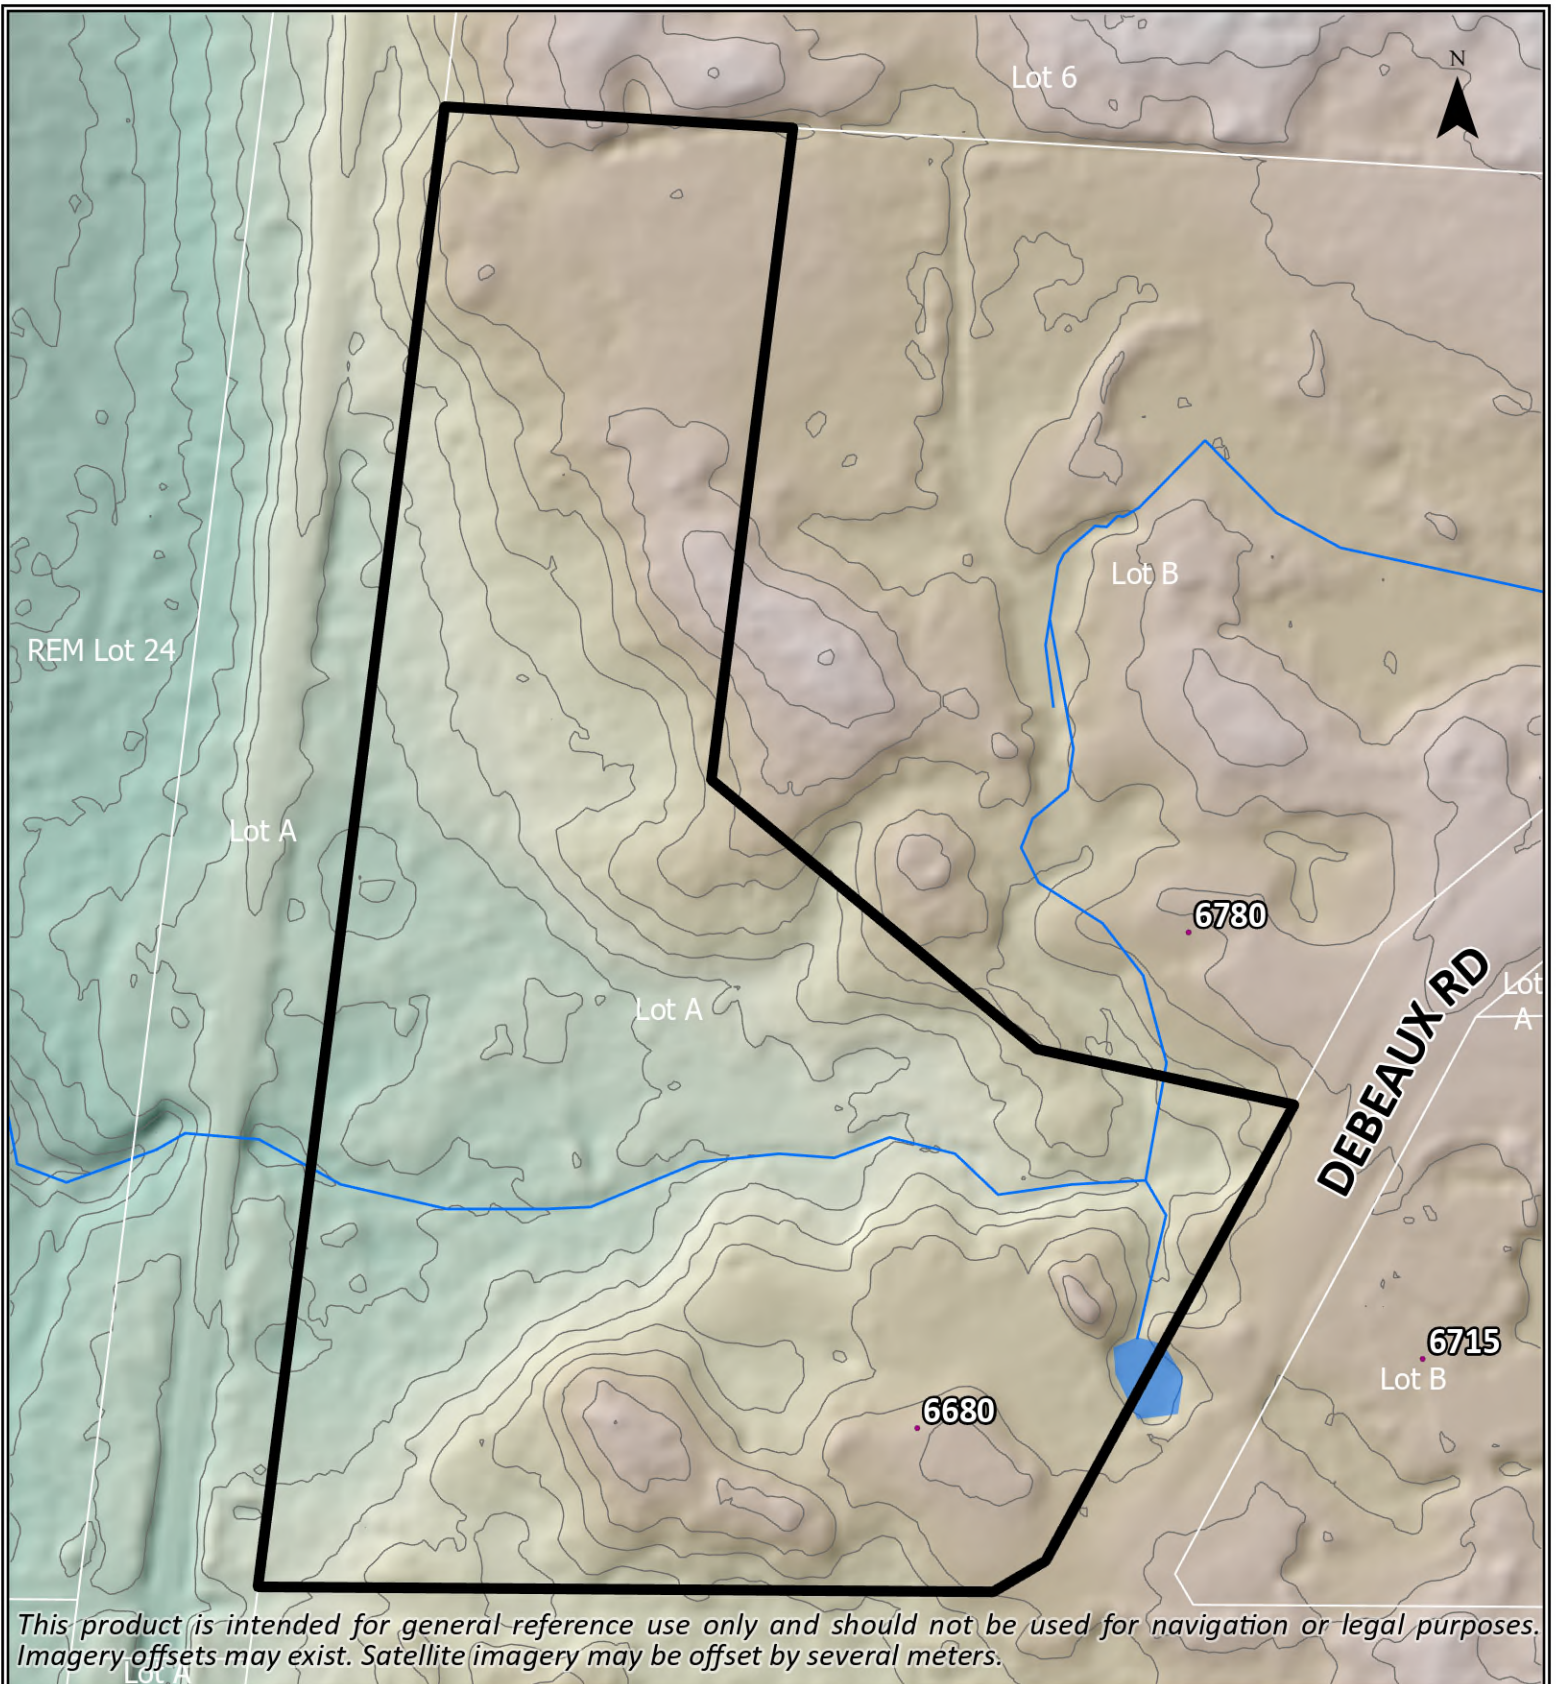


LOT A, LOOP FARMS, ALBERNI DISTRICT,
PLAN 50815

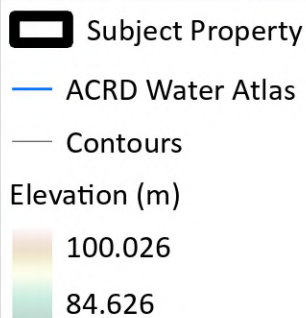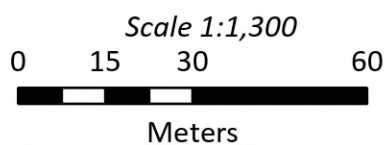

**ALBERNI-CLAYOQUOT
REGIONAL DISTRICT**

Prepared 2026-06-24
Sources: Prov. BC, ParcelMapBC; ACRD,
Airbus DS 2023

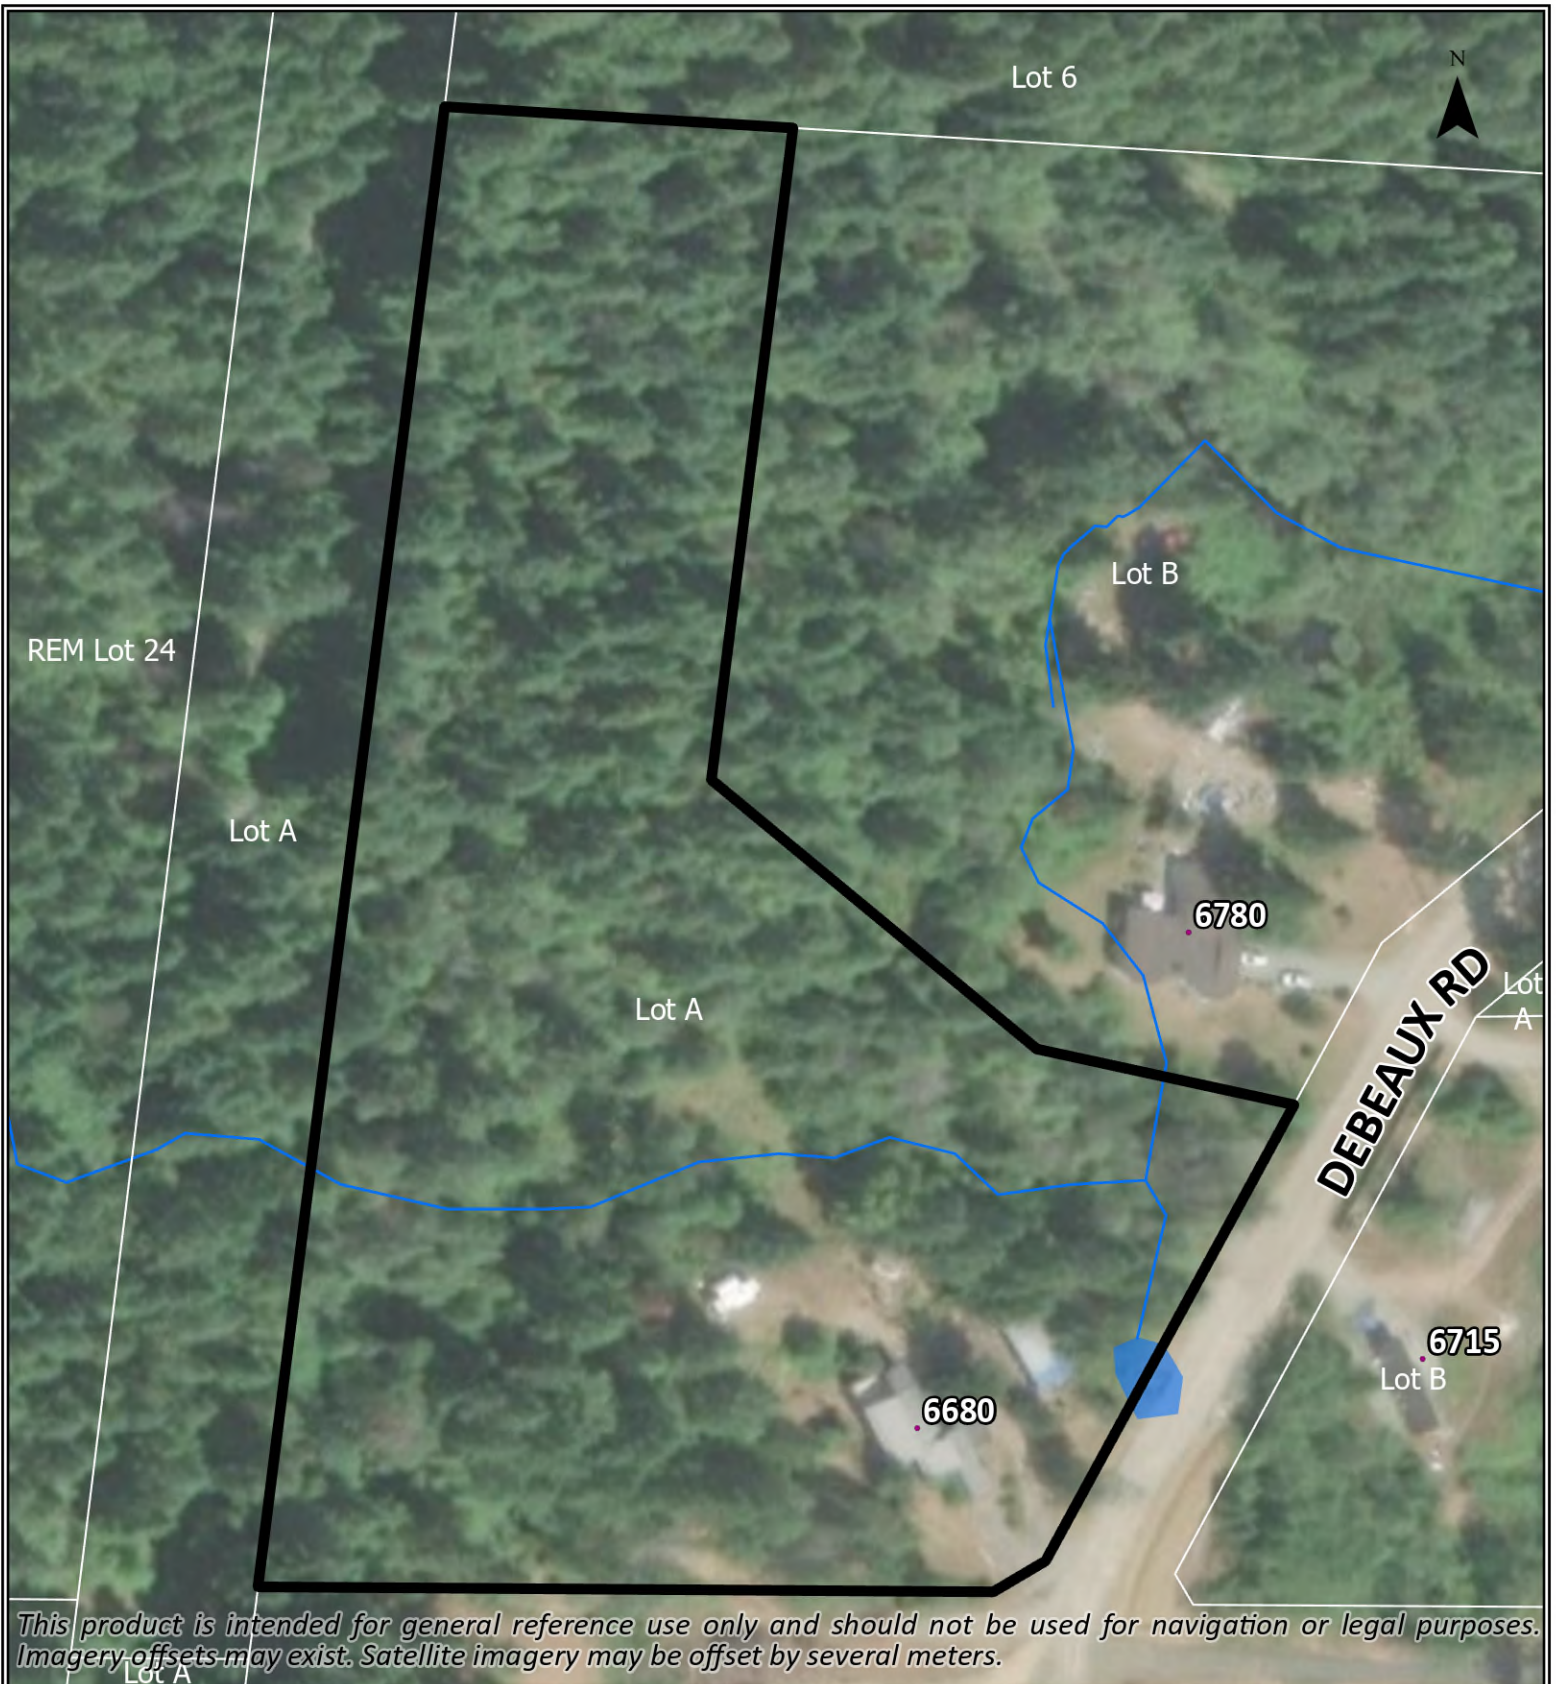

This product is intended for general reference use only and should not be used for navigation or legal purposes. Imagery offsets may exist. Satellite imagery may be offset by several meters.


LOT A, LOOP FARMS, ALBERNI DISTRICT,
PLAN 50815

-  Subject Property
-  ACRD Water Atlas



ALBERNI-CLAYOQUOT
REGIONAL DISTRICT

Prepared 2026-06-24
Sources: Microsoft, Vantor Prov. BC,
ParcelMapBC; ACRD, Airbus DS 2023

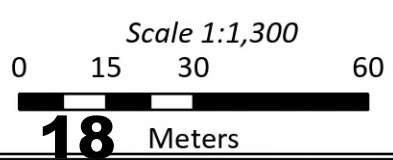



REGIONAL DISTRICT OF ALBERNI-CLAYOQUOT

BYLAW NO. P1543

**A BYLAW TO AMEND BYLAW NO. P1287
ELECTORAL AREA B - BEAUFORT OFFICIAL COMMUNITY PLAN**

WHEREAS by Section 478(2) of the *Local Government Act*, all bylaws enacted by the Regional Board must be consistent with an existing official community plan;

AND WHEREAS the Regional Board may amend an existing official community plan;

NOW THEREFORE the Board of Directors of the Regional District of Alberni-Clayoquot in open meeting assembled enacts as follows:

1. TITLE
This bylaw may be cited as the Beaufort Official Community Plan Amendment Bylaw No. P1543.
2. Schedule B, the plan map, is hereby amended by redesignating LOT A, LOOP FARMS, ALBERNI DISTRICT, PLAN 50815 from 'Rural Use' to 'Small Lot Rural Use' as shown on Schedule 'A' which is attached to and forms part of this bylaw.
3. This bylaw shall come into force and take effect upon the adoption thereof.

Read a first time this day of ,
Public Hearing held this day of ,
Read a second time this day of ,
Read a third time this day of ,


Adopted this day of ,

Corporate Officer

Chair of the Regional Board


Schedule 'A'

This schedule is attached to and forms part of the Beaufort Official Community Plan Amendment Bylaw No. P1543, 2026

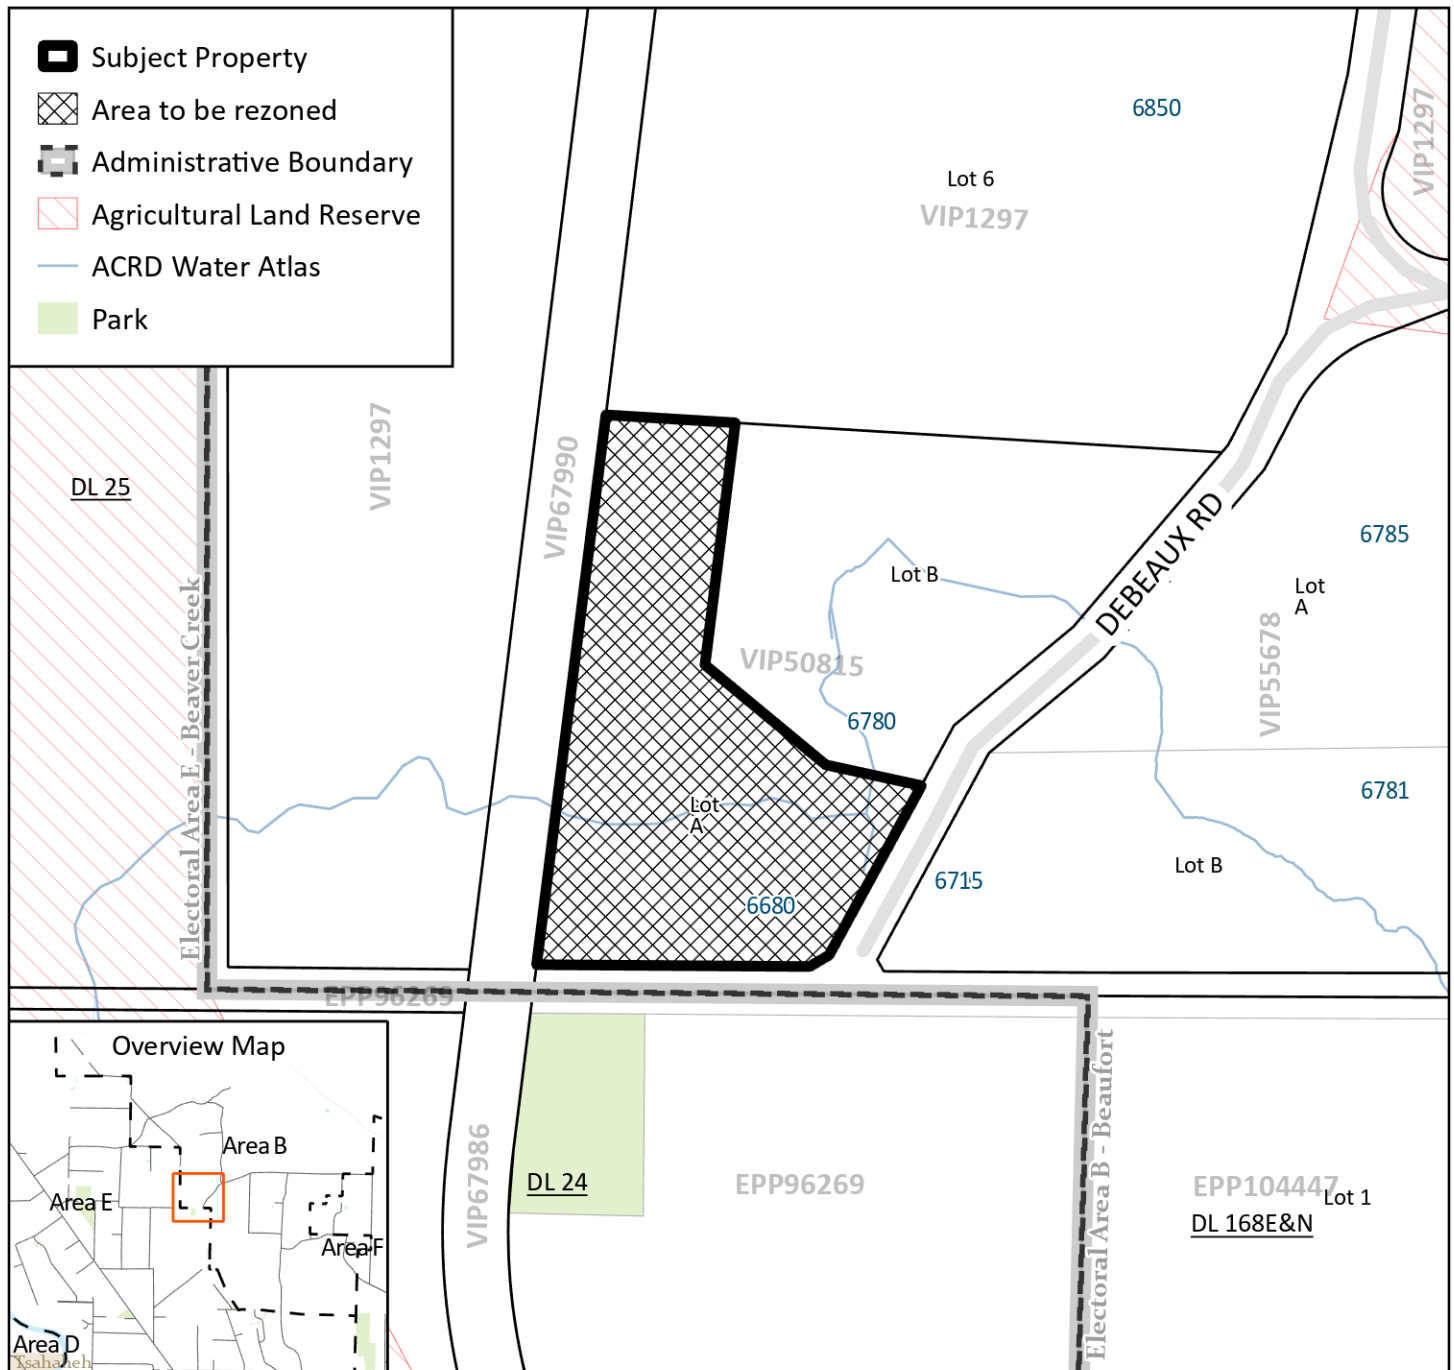

Legal Description: LOT A, LOOP FARMS, ALBERNI DISTRICT, PLAN 50815

 To be redesignated from Rural Use to Small Lot Rural Use.

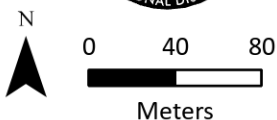



REGIONAL DISTRICT OF ALBERNI-CLAYOQUOT

BYLAW NO. P1544

OFFICIAL ZONING ATLAS AMENDMENT NO. 804

A bylaw of the Regional District of Alberni-Clayoquot to amend Bylaw No. 15, being the "Regional District of Alberni-Clayoquot Zoning By-law No. 15, 1971".

WHEREAS the *Local Government Act* authorizes the Regional Board to amend a zoning bylaw after a public hearing and upon the affirmative vote of the directors in accordance with Sections 464, 465, 470 and 479 of the *Local Government Act*;

AND WHEREAS an application has been made to rezone a property;

NOW THEREFORE the Board of Directors of the Regional District of Alberni-Clayoquot, in open meeting assembled, enacts the following amendment to the Official Zoning Atlas of the Regional District of Alberni-Clayoquot Zoning By-law No. 15, 1971:

1. TITLE

This bylaw may be cited as the Regional District of Alberni Clayoquot Zoning Atlas Amendment Bylaw P1544.

2. Bylaw No. 15 of the Regional District of Alberni-Clayoquot is hereby amended by rezoning: LOT A, LOOP FARMS, ALBERNI DISTRICT, PLAN 50815 from Rural (A2) District to Small Holdings (A1) District as shown on Schedule 'A' which is attached to and forms part of this bylaw.

3. This bylaw shall come into force and take effect upon the adoption thereof.

Read a first time this day of ,
Public Hearing held this day of ,
Read a second time this day of ,
Read a third time this day of ,


Adopted this day of ,

Corporate Officer

Chair of the Regional Board

Schedule 'A'

This schedule is attached to and forms part of the Regional District of Alberni-Clayoquot Zoning Atlas Amendment Bylaw P1544, 2026

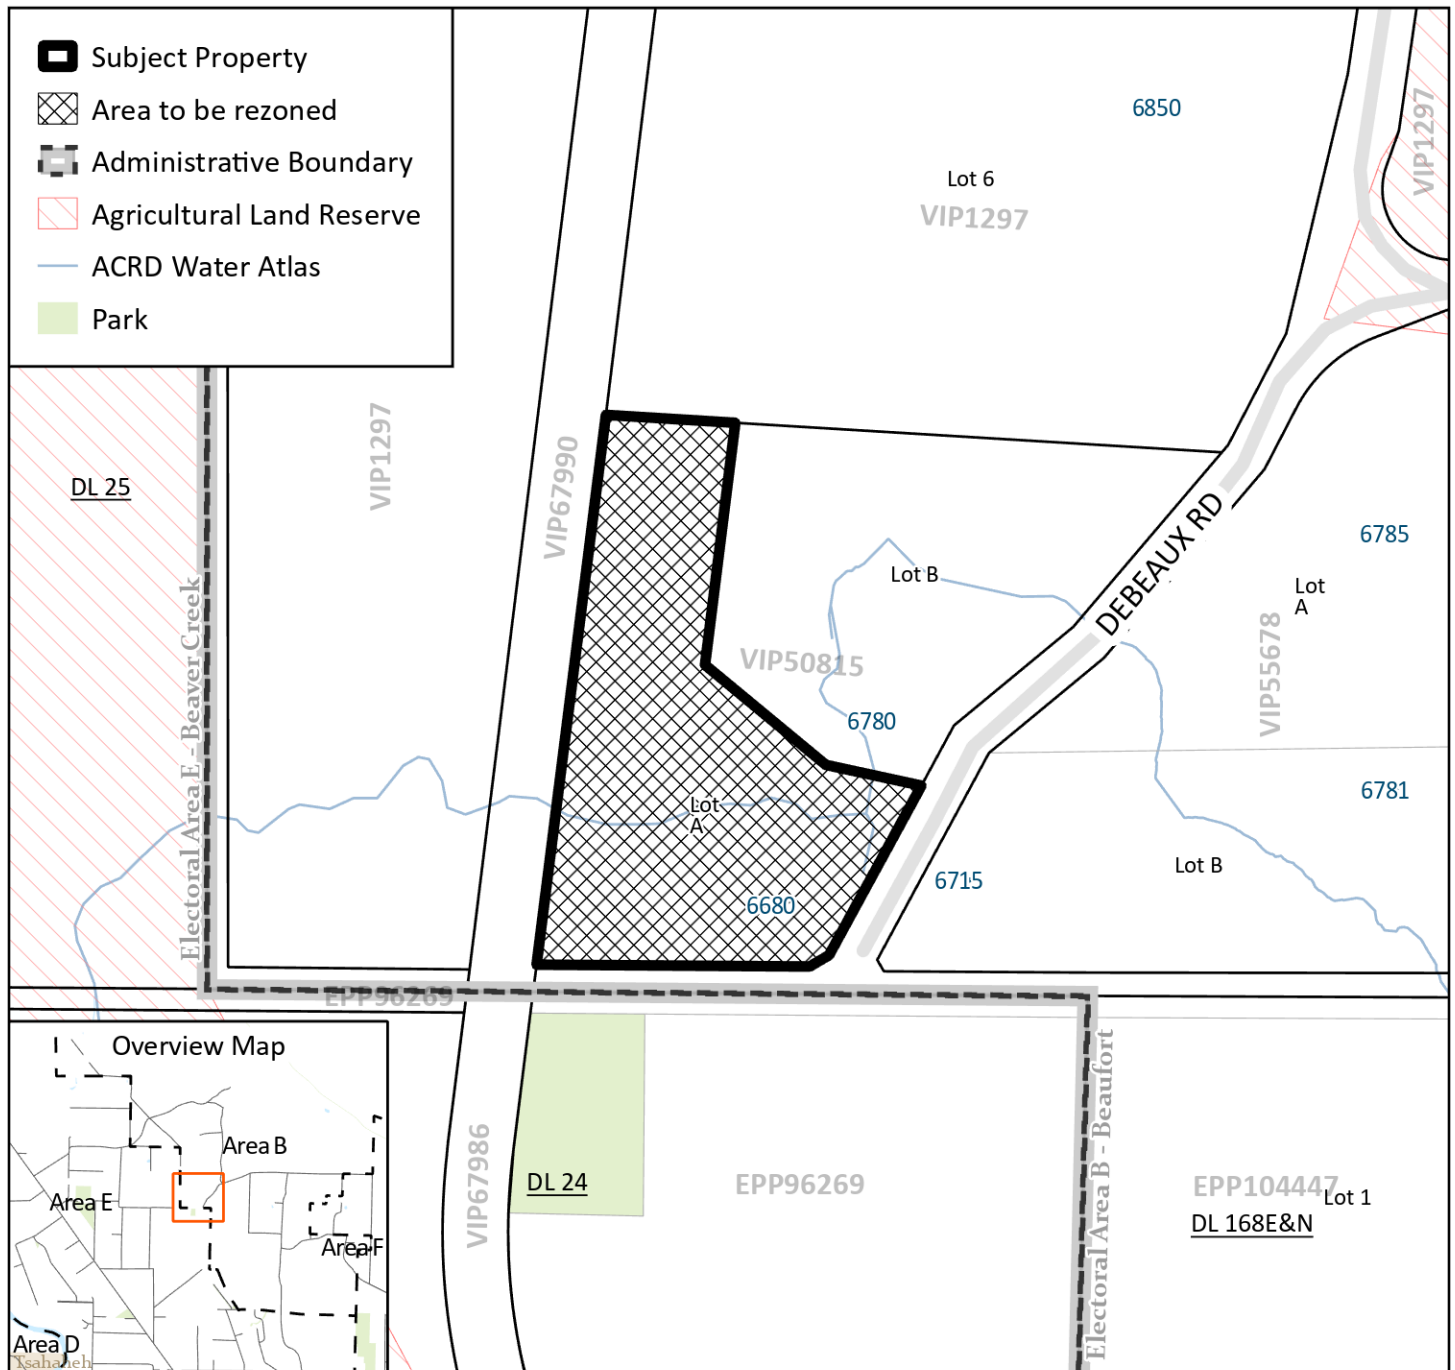

Legal Description: LOT A, LOOP FARMS, ALBERNI DISTRICT, PLAN 50815



To be rezoned from Rural (A2) District to Small Holdings (A1) District.

