


**PROPOSED SUBDIVISION PLAN
OF LOT 4, DISTRICT LOT 21,
ALBERNI DISTRICT, PLAN 927.**

SCALE 1:400

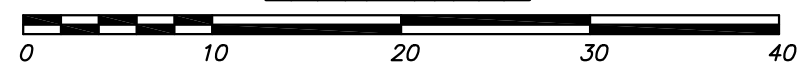

NOTES

ALL DISTANCES ARE IN METRES AND DECIMALS THEREOF.
ALL DISTANCES ALONG CURVES ARE ARC DISTANCES.
ALL DIMENSIONS AND AREA ARE SUBJECT TO FINAL SURVEY.

LEGEND

DL DENOTES DISTRICT LOT
REM DENOTES REMAINDER
ha DENOTES HECTARES

No.	DATE	REVISION
1	2022/03/02	INITIAL 3 LOT PROPOSAL
2	2023/03/22	4 LOT PROPOSAL

PRISM
LAND SURVEYING LTD.
223 FERN ROAD W.
QUALICUM BEACH, B.C. V9K 1S4
PHONE: 250-752-9121
FAX: 250-752-9241
FILE NUMBER: 22-015-S
DRAWING NUMBER: 22-015 P2.DWG
DATE: 2023/03/22